

DWG: F:\2020\0001-0500\020-0217\40-Design\AutoCAD\Final Plans\Sheets\ROBRT\_T\_RPP01\_0200217.dwg  
 DATE: Apr 28, 2021 11:56am XREFS: T\_PBASE\_0200217 T\_PPAIT\_0200217 T\_PSTRM\_0200217 V\_BNDY\_2000217 V\_XTOP0\_2000217 P\_PWATR\_0200217 F\_PBASE\_LTG\_0200217 F\_PBASE-143rd\_0200217

STATE	PROJECT NO.	YEAR
KANSAS	46 N-0722-01	2021
FEDERAL:		


**olsson**  
 7301 West 133rd Street, Suite 200  
 Overland Park, KS 66213-4760  
 TEL 913.381.1170  
 FAX 913.381.1174  
 www.olson.com

**60% PLANS**  
 NOT FOR CONSTRUCTION

REV. NO.	DATE	REVISIONS DESCRIPTION	BY

REV. NO.	DATE	REVISIONS DESCRIPTION	BY

2021

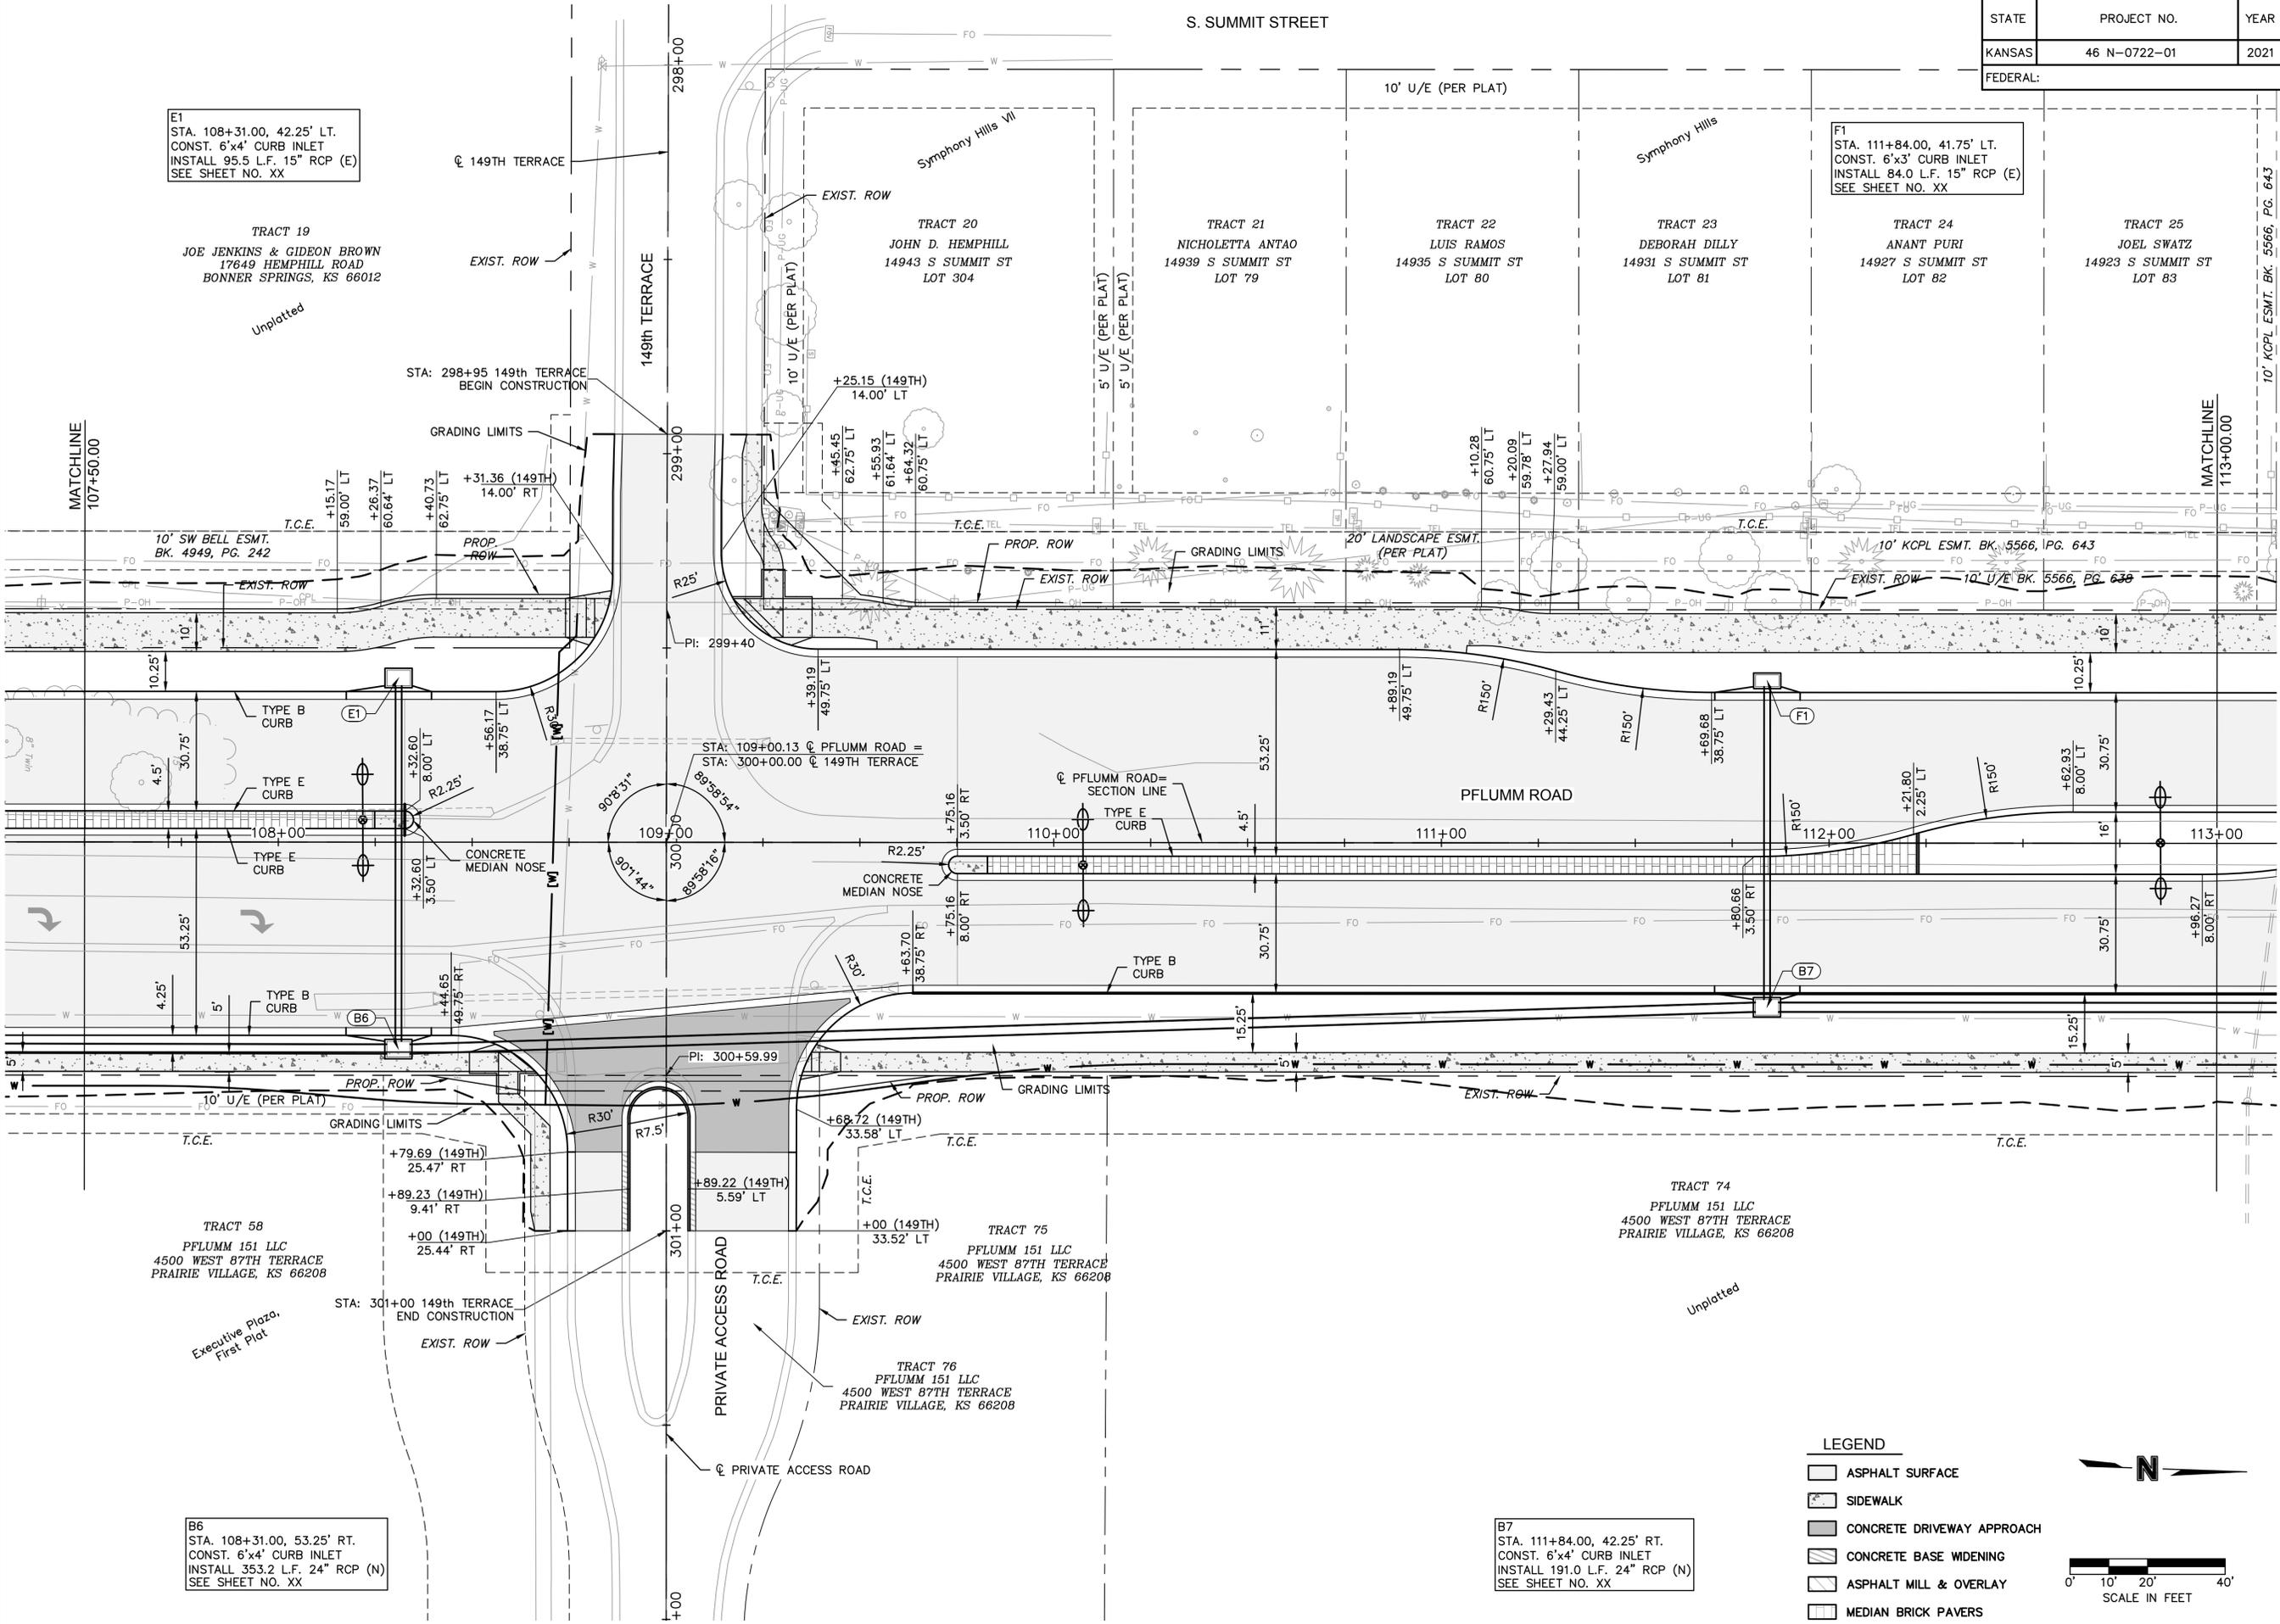


E1  
 STA. 108+31.00, 42.25' LT.  
 CONST. 6'x4' CURB INLET  
 INSTALL 95.5 L.F. 15" RCP (E)  
 SEE SHEET NO. XX

F1  
 STA. 111+84.00, 41.75' LT.  
 CONST. 6'x3' CURB INLET  
 INSTALL 84.0 L.F. 15" RCP (E)  
 SEE SHEET NO. XX

B6  
 STA. 108+31.00, 53.25' RT.  
 CONST. 6'x4' CURB INLET  
 INSTALL 353.2 L.F. 24" RCP (N)  
 SEE SHEET NO. XX

B7  
 STA. 111+84.00, 42.25' RT.  
 CONST. 6'x4' CURB INLET  
 INSTALL 191.0 L.F. 24" RCP (N)  
 SEE SHEET NO. XX

- LEGEND**
- ASPHALT SURFACE
  - SIDEWALK
  - CONCRETE DRIVEWAY APPROACH
  - CONCRETE BASE WIDENING
  - ASPHALT MILL & OVERLAY
  - MEDIAN BRICK PAVERS

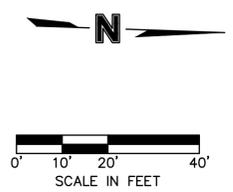

DWG: F:\2020\0001-0500\020-0217\40-Design\AutoCAD\Final Plans\Sheets\ROBRT\_T\_RPP01\_0200217.dwg  
 DATE: Apr 28, 2021 11:56am XREFS: T\_PTBK\_0200217 T\_PBASE\_0200217 T\_PRAIT\_0200217  
 USER: jeek I\_PSTRM\_0200217 V\_BNDY\_200217 V\_XTOPO\_200217 P\_PWATR\_0200217 F\_PBASE\_143rd\_0200217

STATE	PROJECT NO.	YEAR
KANSAS	46 N-0722-01	2021
FEDERAL:		


**olsson**  
 7301 West 133rd Street, Suite 200  
 Overland Park, KS 66213-4760  
 TEL 913.381.1170  
 FAX 913.381.1174  
 www.olsson.com

**60% PLANS**  
 NOT FOR CONSTRUCTION

REV. NO.	DATE	REVISIONS DESCRIPTION

BY: \_\_\_\_\_  
 REVISIONS DESCRIPTION: \_\_\_\_\_  
 DATE: \_\_\_\_\_


PFLUMM ROAD PLAN  
 PFLUMM ROAD, 143RD STREET TO 151ST STREET  
 ROADWAY IMPROVEMENTS  
 OLATHE, KANSAS  
 2021

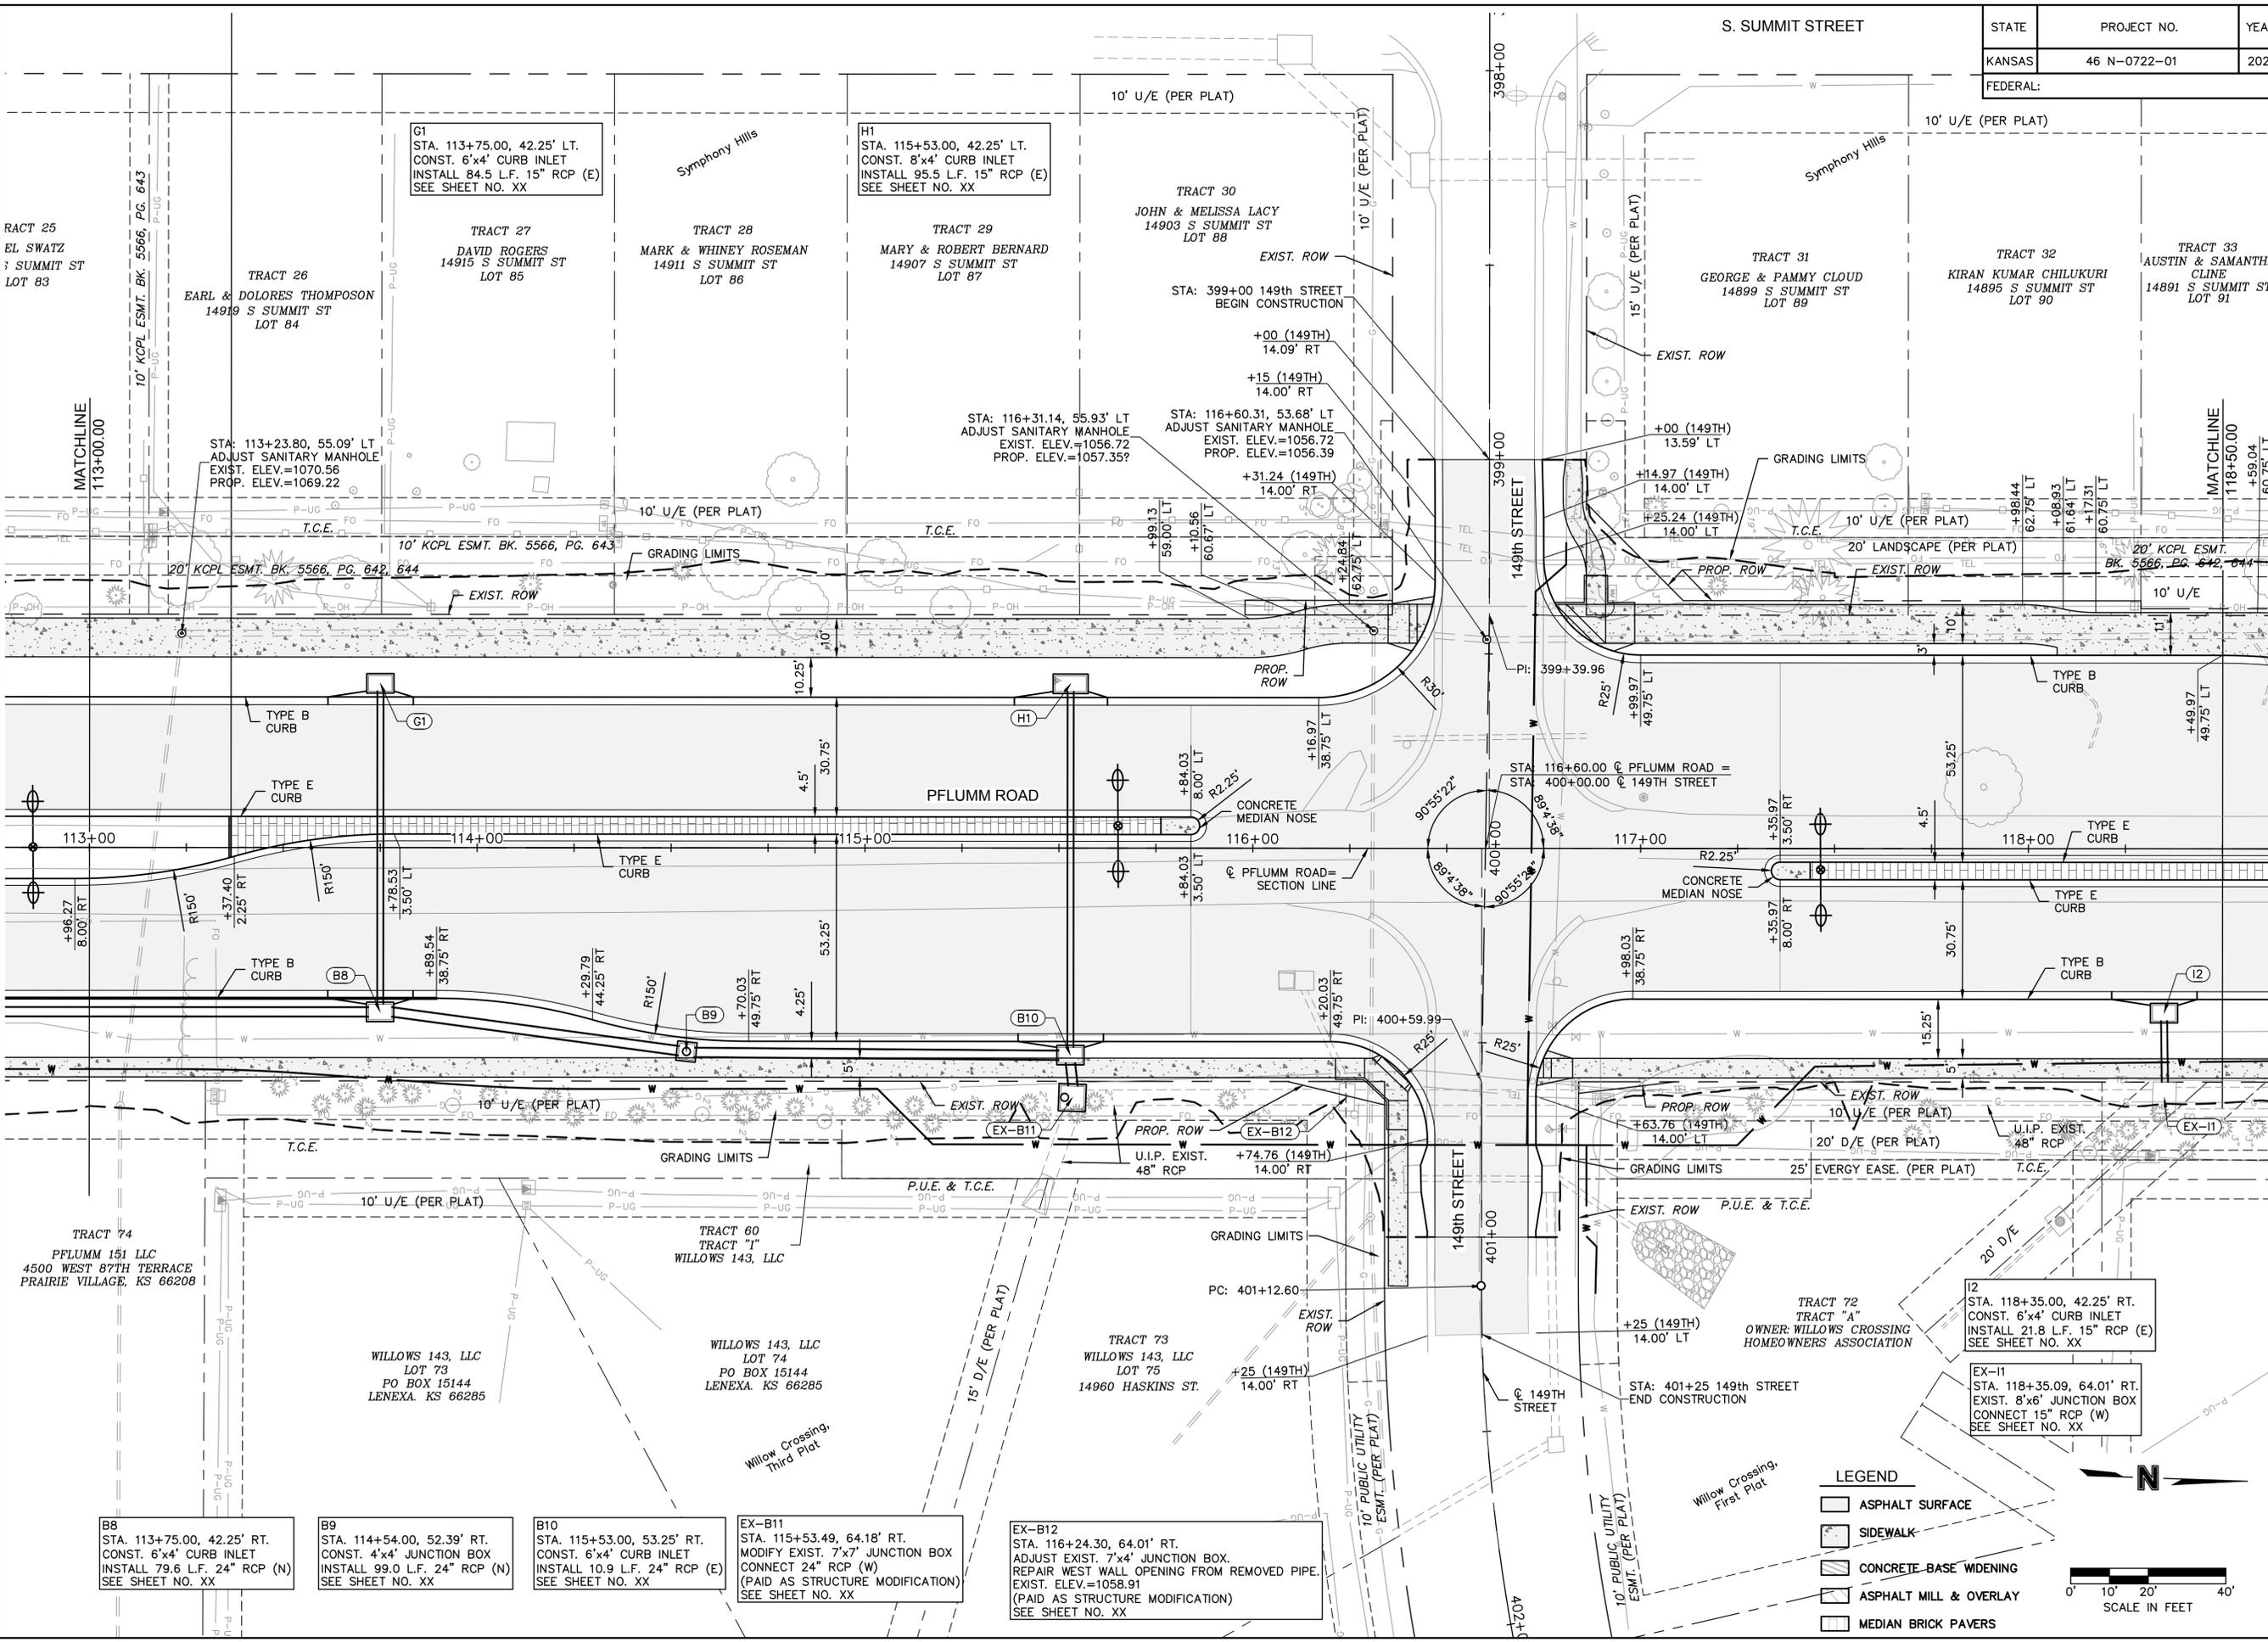


- B8** STA. 113+75.00, 42.25' RT. CONST. 6"x4" CURB INLET INSTALL 79.6 L.F. 24" RCP (N) SEE SHEET NO. XX
- B9** STA. 114+54.00, 52.39' RT. CONST. 4"x4" JUNCTION BOX INSTALL 99.0 L.F. 24" RCP (N) SEE SHEET NO. XX
- B10** STA. 115+53.00, 53.25' RT. CONST. 6"x4" CURB INLET INSTALL 10.9 L.F. 24" RCP (E) SEE SHEET NO. XX
- EX-B11** STA. 115+53.49, 64.18' RT. MODIFY EXIST. 7"x7" JUNCTION BOX CONNECT 24" RCP (W) (PAID AS STRUCTURE MODIFICATION) SEE SHEET NO. XX
- EX-B12** STA. 116+24.30, 64.01' RT. ADJUST EXIST. 7"x4" JUNCTION BOX. REPAIR WEST WALL OPENING FROM REMOVED PIPE. EXIST. ELEV.=1058.91 (PAID AS STRUCTURE MODIFICATION) SEE SHEET NO. XX

**LEGEND**

- ASPHALT SURFACE
- SIDEWALK
- CONCRETE-BASE WIDENING
- ASPHALT MILL & OVERLAY
- MEDIAN BRICK PAVERS

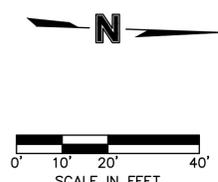

DWG: F:\2020\0001-0500\020-0217\40-Design\AutoCAD\Final Plans\Sheets\ROBRT\_T\_RPP01\_0200217.dwg  
 DATE: Apr 28, 2021 11:57am XREFS: T\_PBLK\_0200217 T\_PAAT\_0200217 T\_PSTRM\_0200217 V\_XTOPO\_2000217 V\_BNDY\_2000217 V\_PWATR\_0200217 F\_PBASE\_LTG\_0200217 F\_PBASE-143rd\_0200217

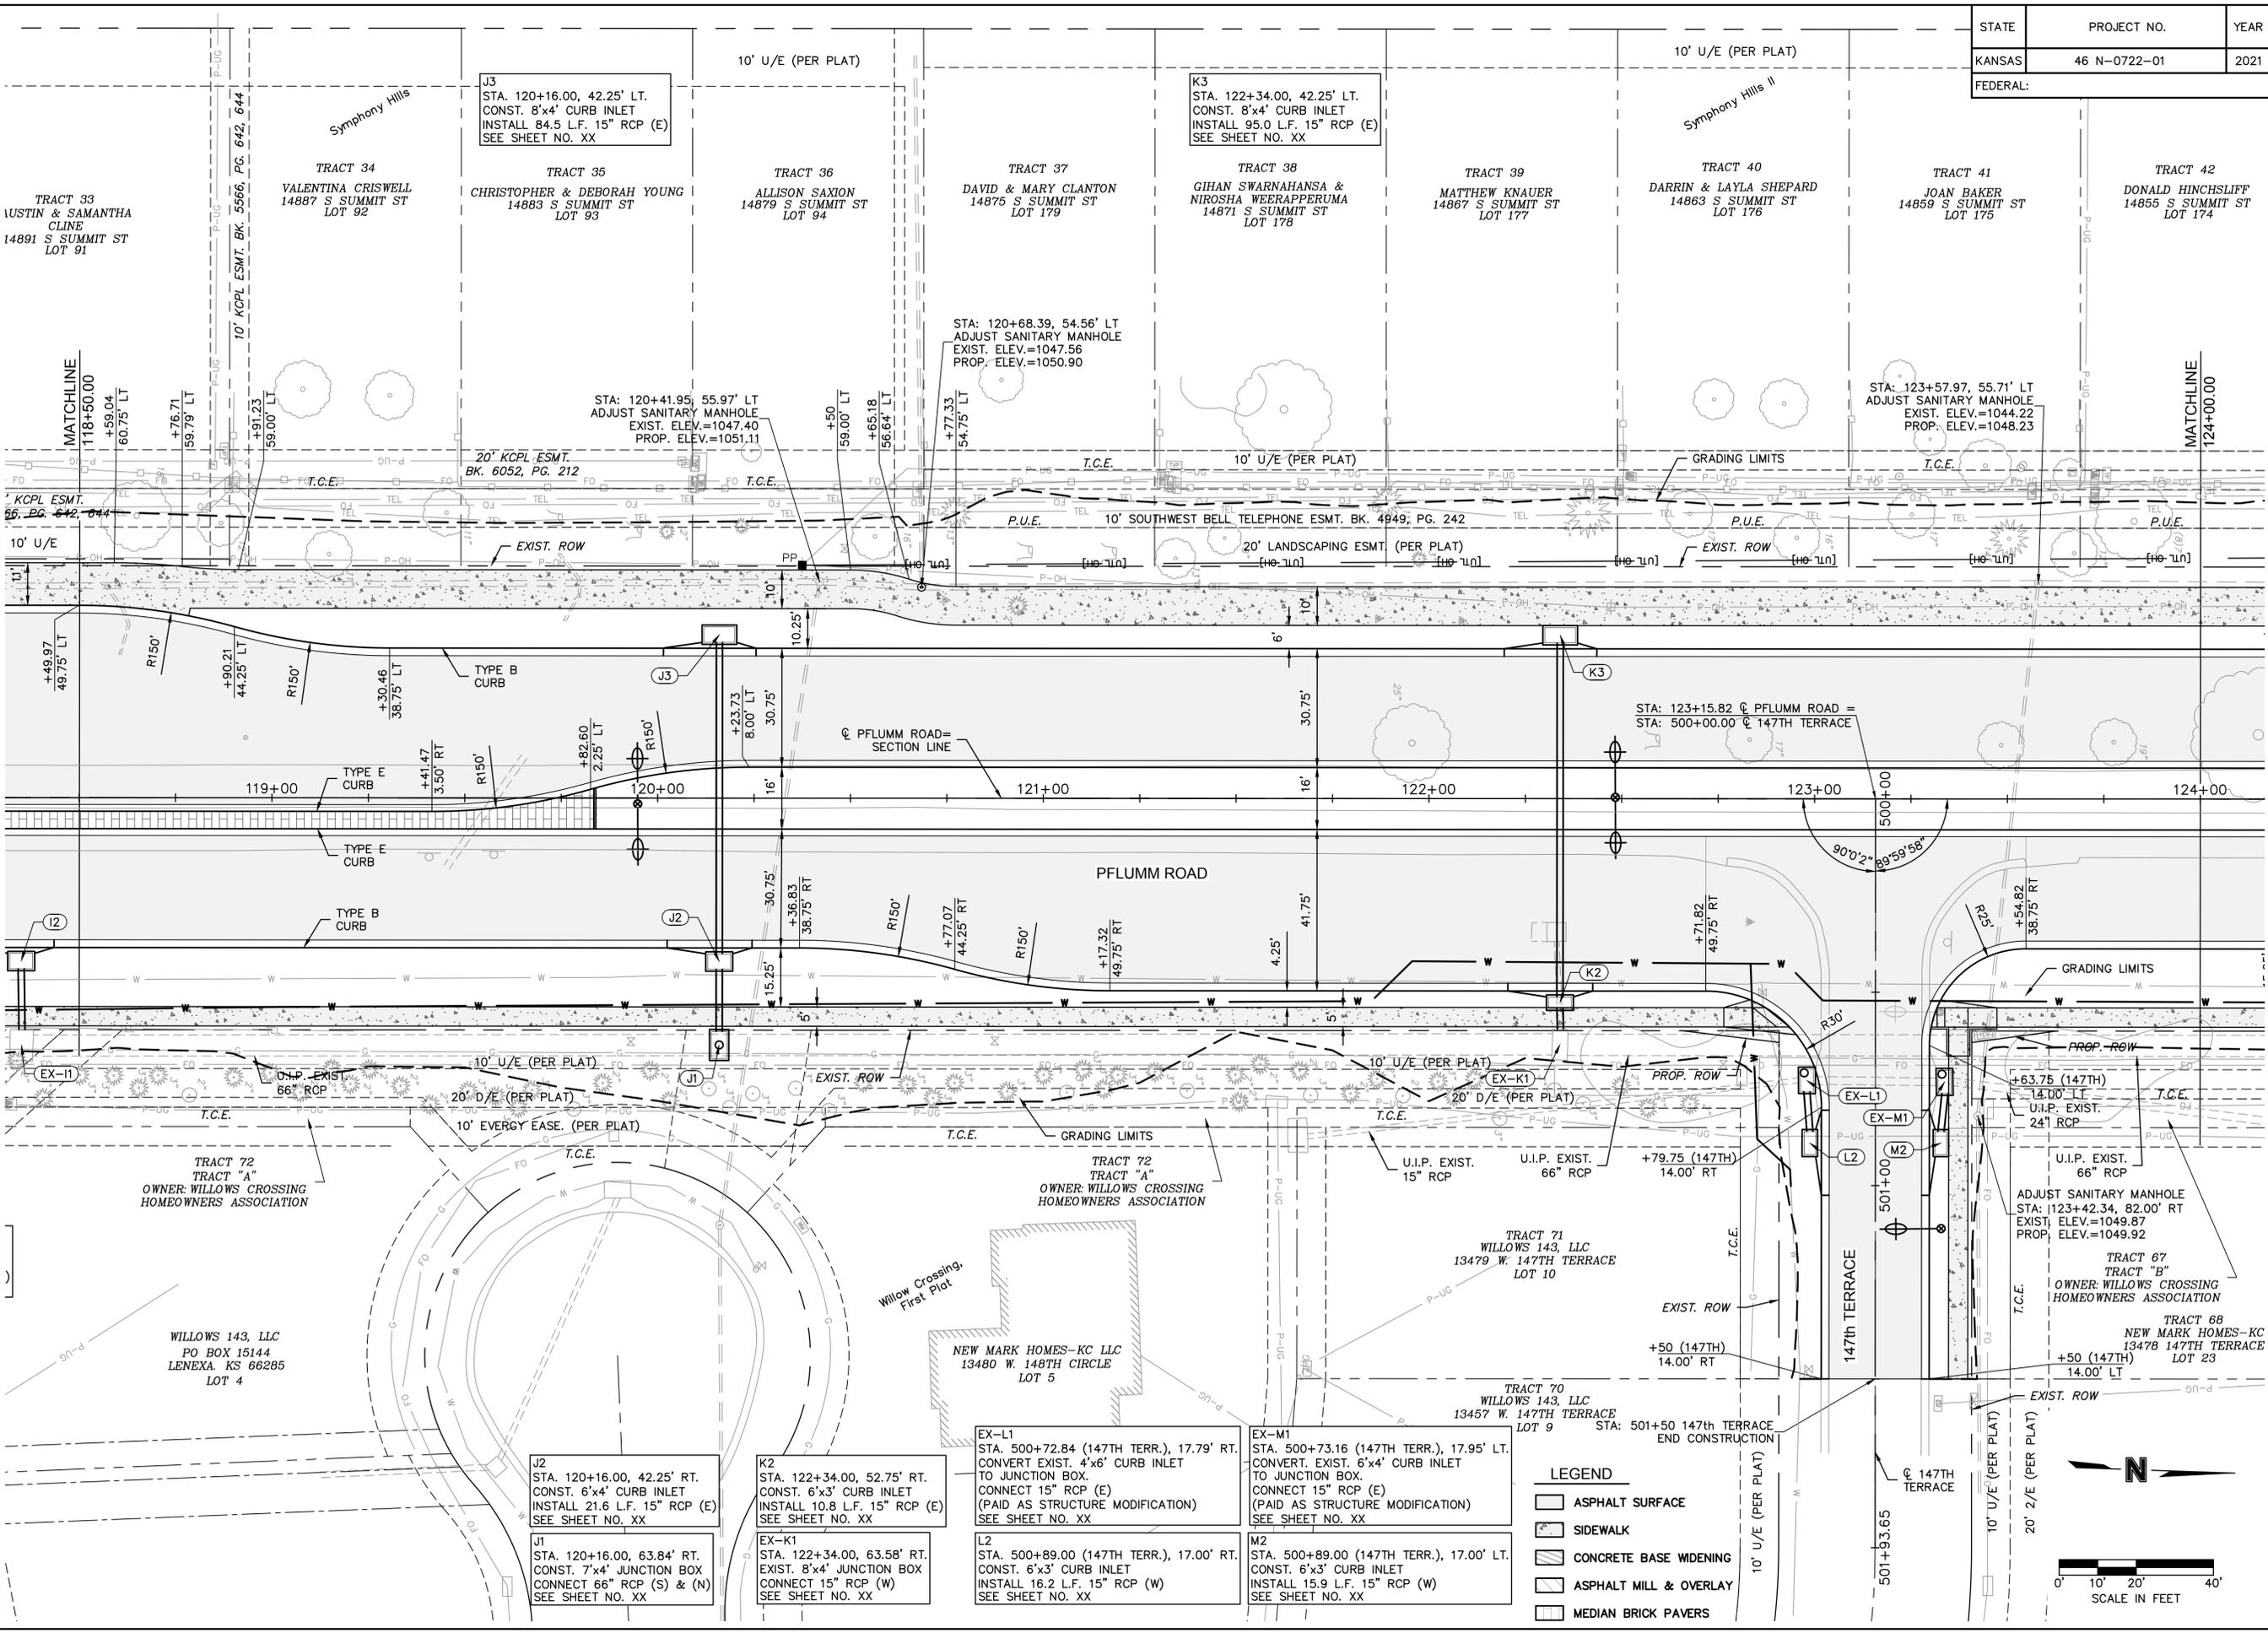

STATE	PROJECT NO.	YEAR
KANSAS	46 N-0722-01	2021
FEDERAL:		

**olsson**  
 7301 West 133rd Street, Suite 200  
 Overland Park, KS 66213-4760  
 TEL 913.381.1170  
 FAX 913.381.1174  
 www.olson.com


**60% PLANS**  
 NOT FOR CONSTRUCTION

REV. NO.	DATE	REVISIONS DESCRIPTION	BY

PFLUMM ROAD PLAN		2021
PFLUMM ROAD, 143RD STREET TO 151ST STREET ROADWAY IMPROVEMENTS		
OLATHE, KANSAS		
drawn by:	JKL AND CRW	
checked by:		
approved by:		
QA/QC by:		
project no.:	020-0217	
drawing no.:	T_RPP01_0200217	
date:	03.18.2021	
SHEET		
37 of 207		

- LEGEND**
- ASPHALT SURFACE
  - SIDEWALK
  - CONCRETE BASE WIDENING
  - ASPHALT MILL & OVERLAY
  - MEDIAN BRICK PAVERS

DWG: F:\2020\0001-0500\020-0217\40-Design\AutoCAD\Final Plans\Sheets\ROBRT\T\_RPP01\_0200217.dwg  
 DATE: Apr 28, 2021 11:59am XREFS: T\_PTBK\_0200217 T\_PBASE\_0200217 T\_PPAIT\_0200217  
 USER: jeek  
 V\_XTOP0\_200217 V\_BNDY\_200217 V\_PWATR\_0200217 V\_XTOPO\_200217  
 F\_PBASE\_143rd\_0200217 F\_PBASE\_LTG\_0200217 F\_PBASE\_143rd\_0200217

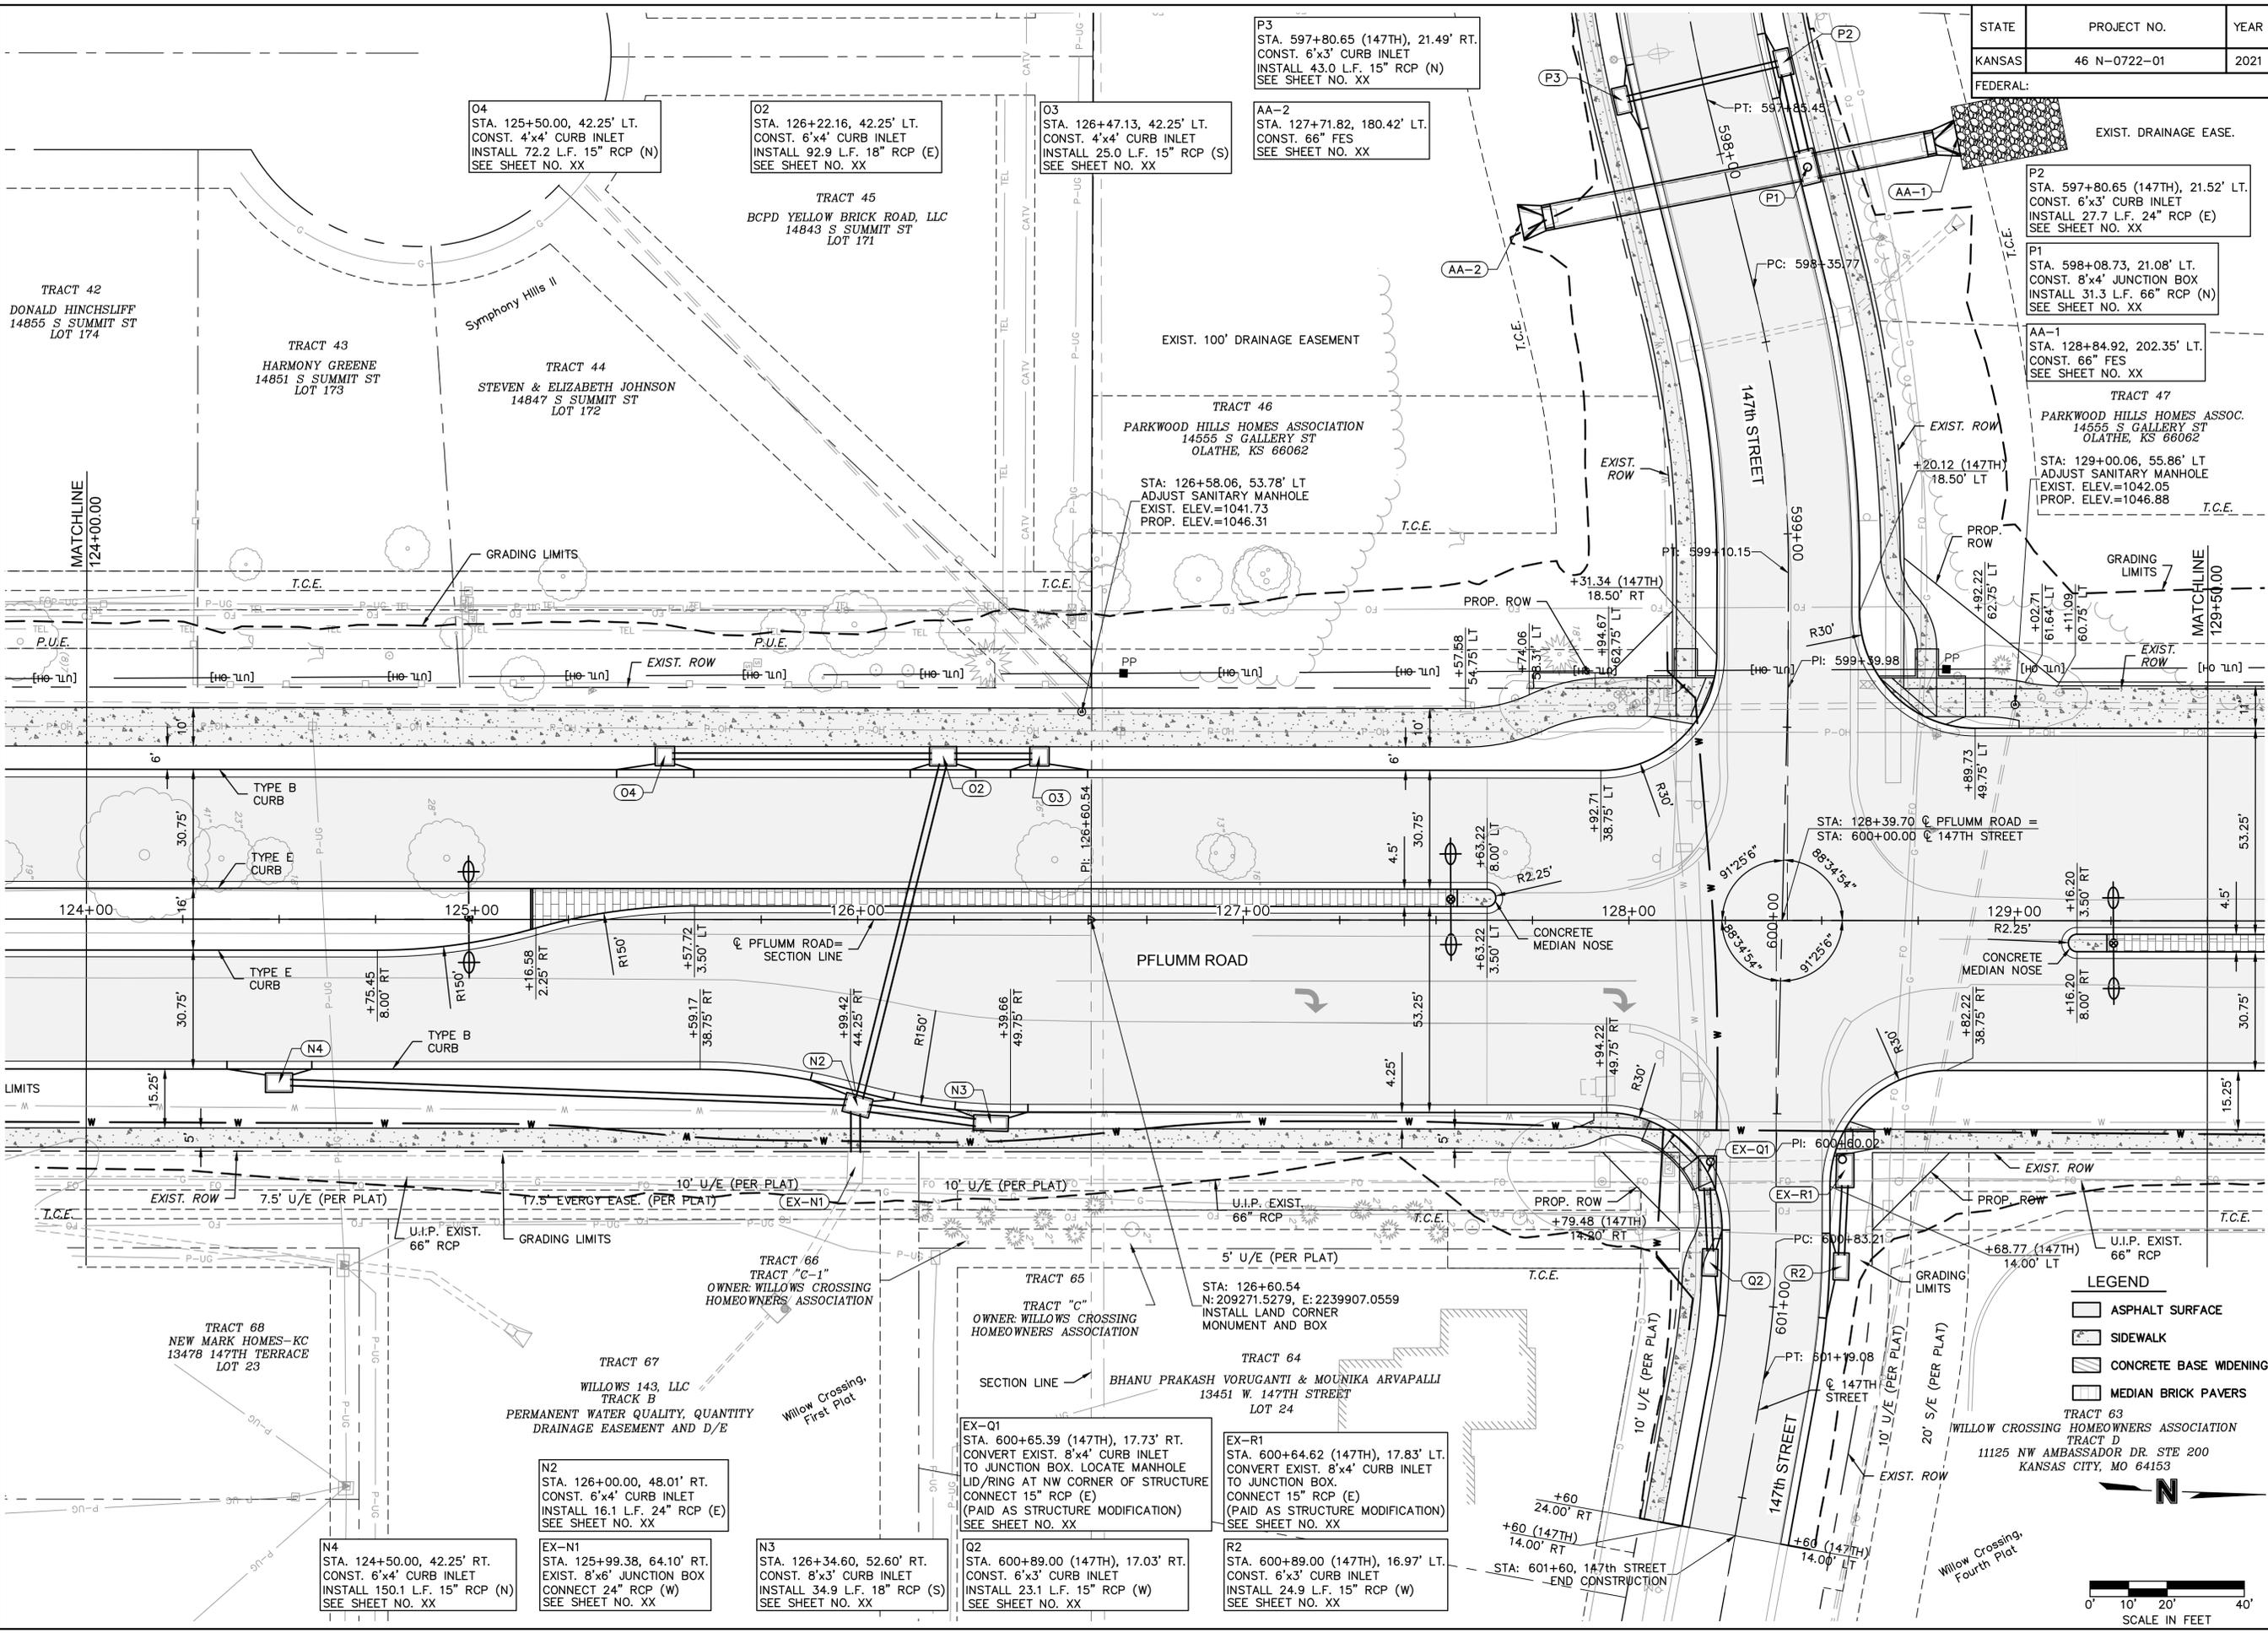

STATE	PROJECT NO.	YEAR
KANSAS	46 N-0722-01	2021

FEDERAL:

P1	STA. 598+08.73, 21.08' LT. CONST. 8"x4" JUNCTION BOX. INSTALL 31.3 L.F. 66" RCP (N). SEE SHEET NO. XX.
P2	STA. 597+80.65 (147TH), 21.52' LT. CONST. 6"x3" CURB INLET. INSTALL 27.7 L.F. 24" RCP (E). SEE SHEET NO. XX.
P3	STA. 597+80.65 (147TH), 21.49' RT. CONST. 6"x3" CURB INLET. INSTALL 43.0 L.F. 15" RCP (N). SEE SHEET NO. XX.
AA-1	STA. 128+84.92, 202.35' LT. CONST. 66" FES. SEE SHEET NO. XX.
AA-2	STA. 127+71.82, 180.42' LT. CONST. 66" FES. SEE SHEET NO. XX.

**olsson**

7301 West 133rd Street, Suite 200  
Overland Park, KS 66213-4760  
TEL 913.381.1170  
FAX 913.381.1174  
www.olson.com

**60% PLANS**  
NOT FOR CONSTRUCTION

REV. NO.	DATE	REVISIONS DESCRIPTION	BY

**PFLUMM ROAD PLAN**

**PFLUMM ROAD, 143RD STREET TO 151ST STREET ROADWAY IMPROVEMENTS**

OLATHE, KANSAS


2021

drawn by: JKL AND CRW  
checked by: \_\_\_\_\_  
approved by: \_\_\_\_\_  
QA/QC by: \_\_\_\_\_  
project no.: 020-0217  
drawing no.: T\_RPP01\_0200217  
date: 03.18.2021

**SHEET 39 of 207**

DWG: F:\2020\0001-0500\020-0217\40-Design\AutoCAD\Final Plans\Streets\ROBRT\_DEM01\_0200217.dwg  
 DATE: Apr 28, 2021 11:50am  
 XREFS: T\_PTBK\_0200217  
 T\_PPAIT\_0200217  
 T\_PSRM\_0200217  
 V\_BNDY\_0200217  
 V\_XTOPO\_200217  
 F\_PBASE-143rd\_0200217  
 F\_PBASE-151st\_0200217  
 T\_PDEMO\_0200217

STATE	PROJECT NO.	YEAR
KANSAS	46 N-0722-01	2021
FEDERAL:		

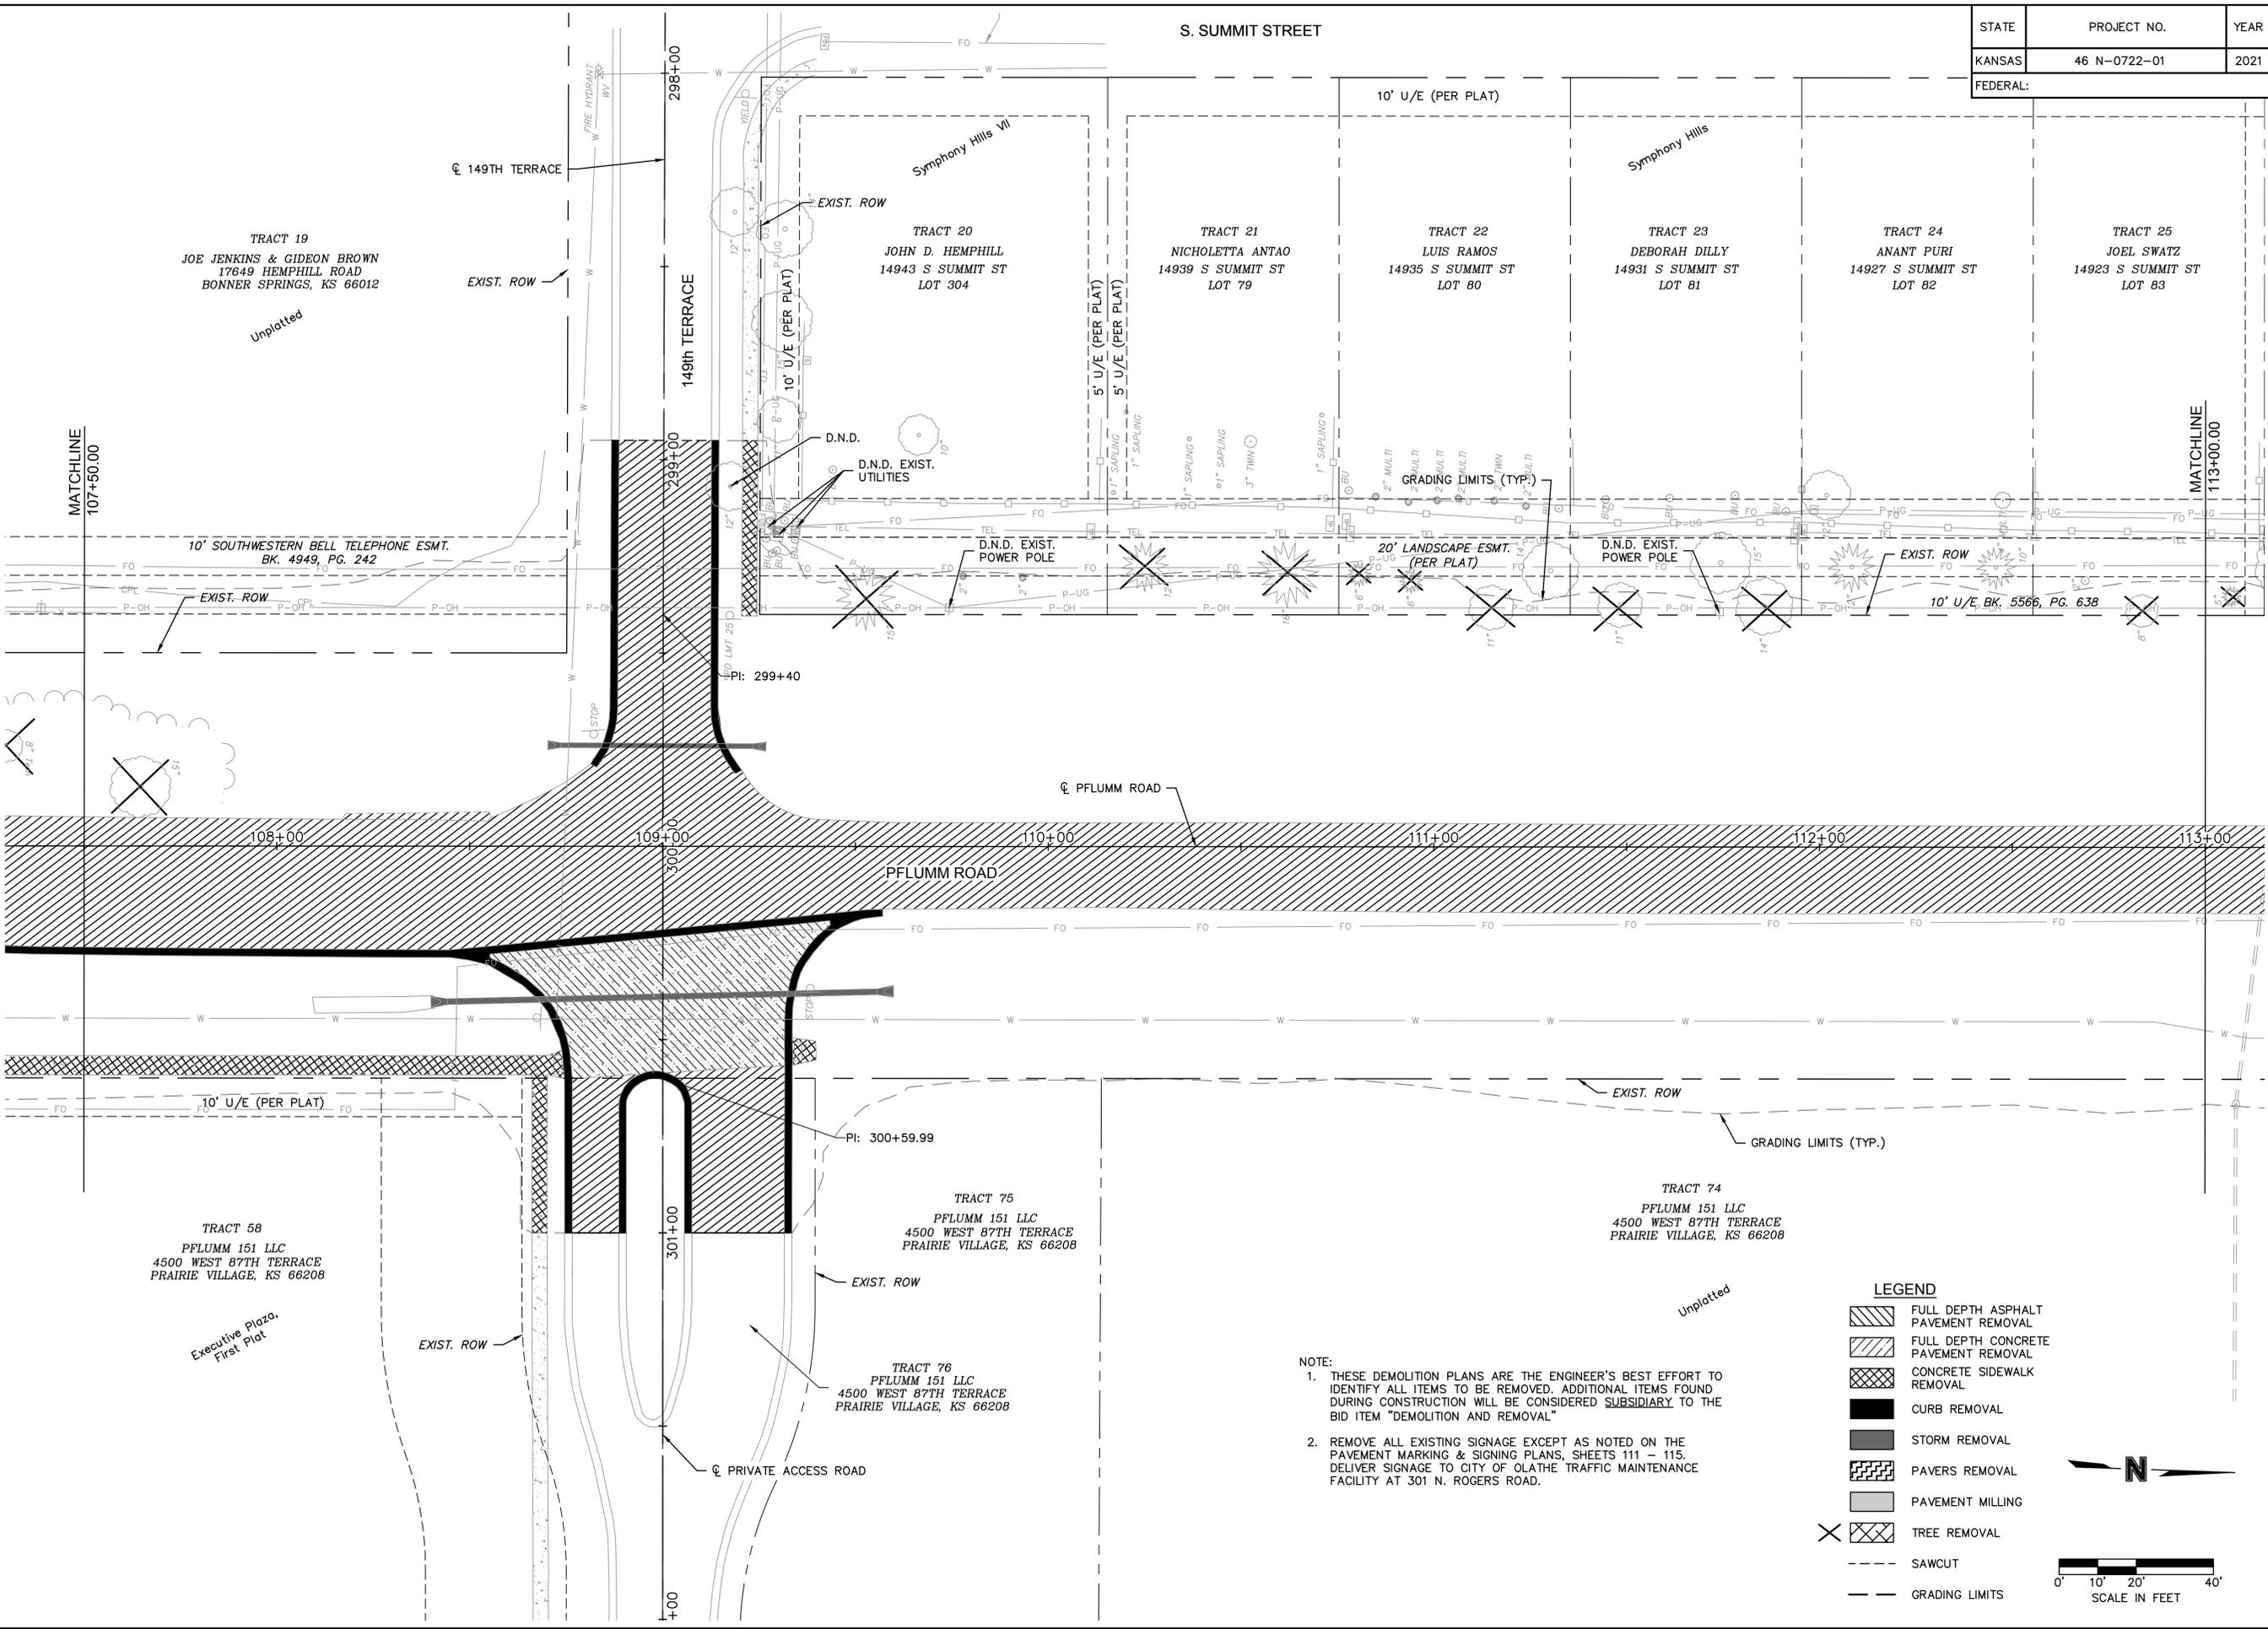

NOTE:  
 1. THESE DEMOLITION PLANS ARE THE ENGINEER'S BEST EFFORT TO IDENTIFY ALL ITEMS TO BE REMOVED. ADDITIONAL ITEMS FOUND DURING CONSTRUCTION WILL BE CONSIDERED SUBSIDIARY TO THE BID ITEM "DEMOLITION AND REMOVAL"  
 2. REMOVE ALL EXISTING SIGNAGE EXCEPT AS NOTED ON THE PAVEMENT MARKING & SIGNING PLANS, SHEETS 111 - 115. DELIVER SIGNAGE TO CITY OF OLATHE TRAFFIC MAINTENANCE FACILITY AT 301 N. ROGERS ROAD.

**LEGEND**

	FULL DEPTH ASPHALT PAVEMENT REMOVAL
	FULL DEPTH CONCRETE PAVEMENT REMOVAL
	CONCRETE SIDEWALK REMOVAL
	CURB REMOVAL
	STORM REMOVAL
	PAVERS REMOVAL
	PAVEMENT MILLING
	TREE REMOVAL
	SAWCUT
	GRADING LIMITS



7301 West 133rd Street, Suite 200  
 Overland Park, KS 66213-4760  
 TEL 913.381.1170  
 FAX 913.381.1174  
 www.olsson.com

<b>60% PLANS</b> NOT FOR CONSTRUCTION	BY	
	REVISIONS DESCRIPTION	
REV. NO.	DATE	
DEMOLITION PLANS		2021
PFLUMM ROAD, 143RD STREET TO 151ST STREET ROADWAY IMPROVEMENTS		OLATHE, KANSAS
drawn by: JKL AND CRW checked by: approved by: QA/QC by: project no.: 020-0217 drawing no.: T_DEM01_0200217 date: 03.18.2021		<b>SHEET</b> 8 of 207

DWG: F:\2020\0001-0500\020-0217\40-Design\AutoCAD\Final Plans\Sheets\ROBRT\_DEM01\_0200217.dwg  
 DATE: Apr 28, 2021 11:50am XREFS: T\_PTBK\_0200217 T\_PAAT\_0200217 T\_PSRM\_0200217 V\_BNDY\_200217 V\_XTOPO\_200217 F\_PBASE-143rd\_0200217 F\_PBASE-151st\_0200217 T\_PDEMO\_0200217  
 USER: jeek


STATE	PROJECT NO.	YEAR
KANSAS	46 N-0722-01	2021
FEDERAL:		

**olsson**  
 7301 West 133rd Street, Suite 200  
 Overland Park, KS 66213-4760  
 TEL 913.381.1170  
 FAX 913.381.1174  
 www.olson.com

**60% PLANS**  
 NOT FOR CONSTRUCTION


REV. NO.	DATE	REVISIONS DESCRIPTION	BY

DEMOLITION PLANS  
 PFLUMM ROAD, 143RD STREET TO 151ST STREET  
 ROADWAY IMPROVEMENTS  
 OLATHE, KANSAS  
 2021

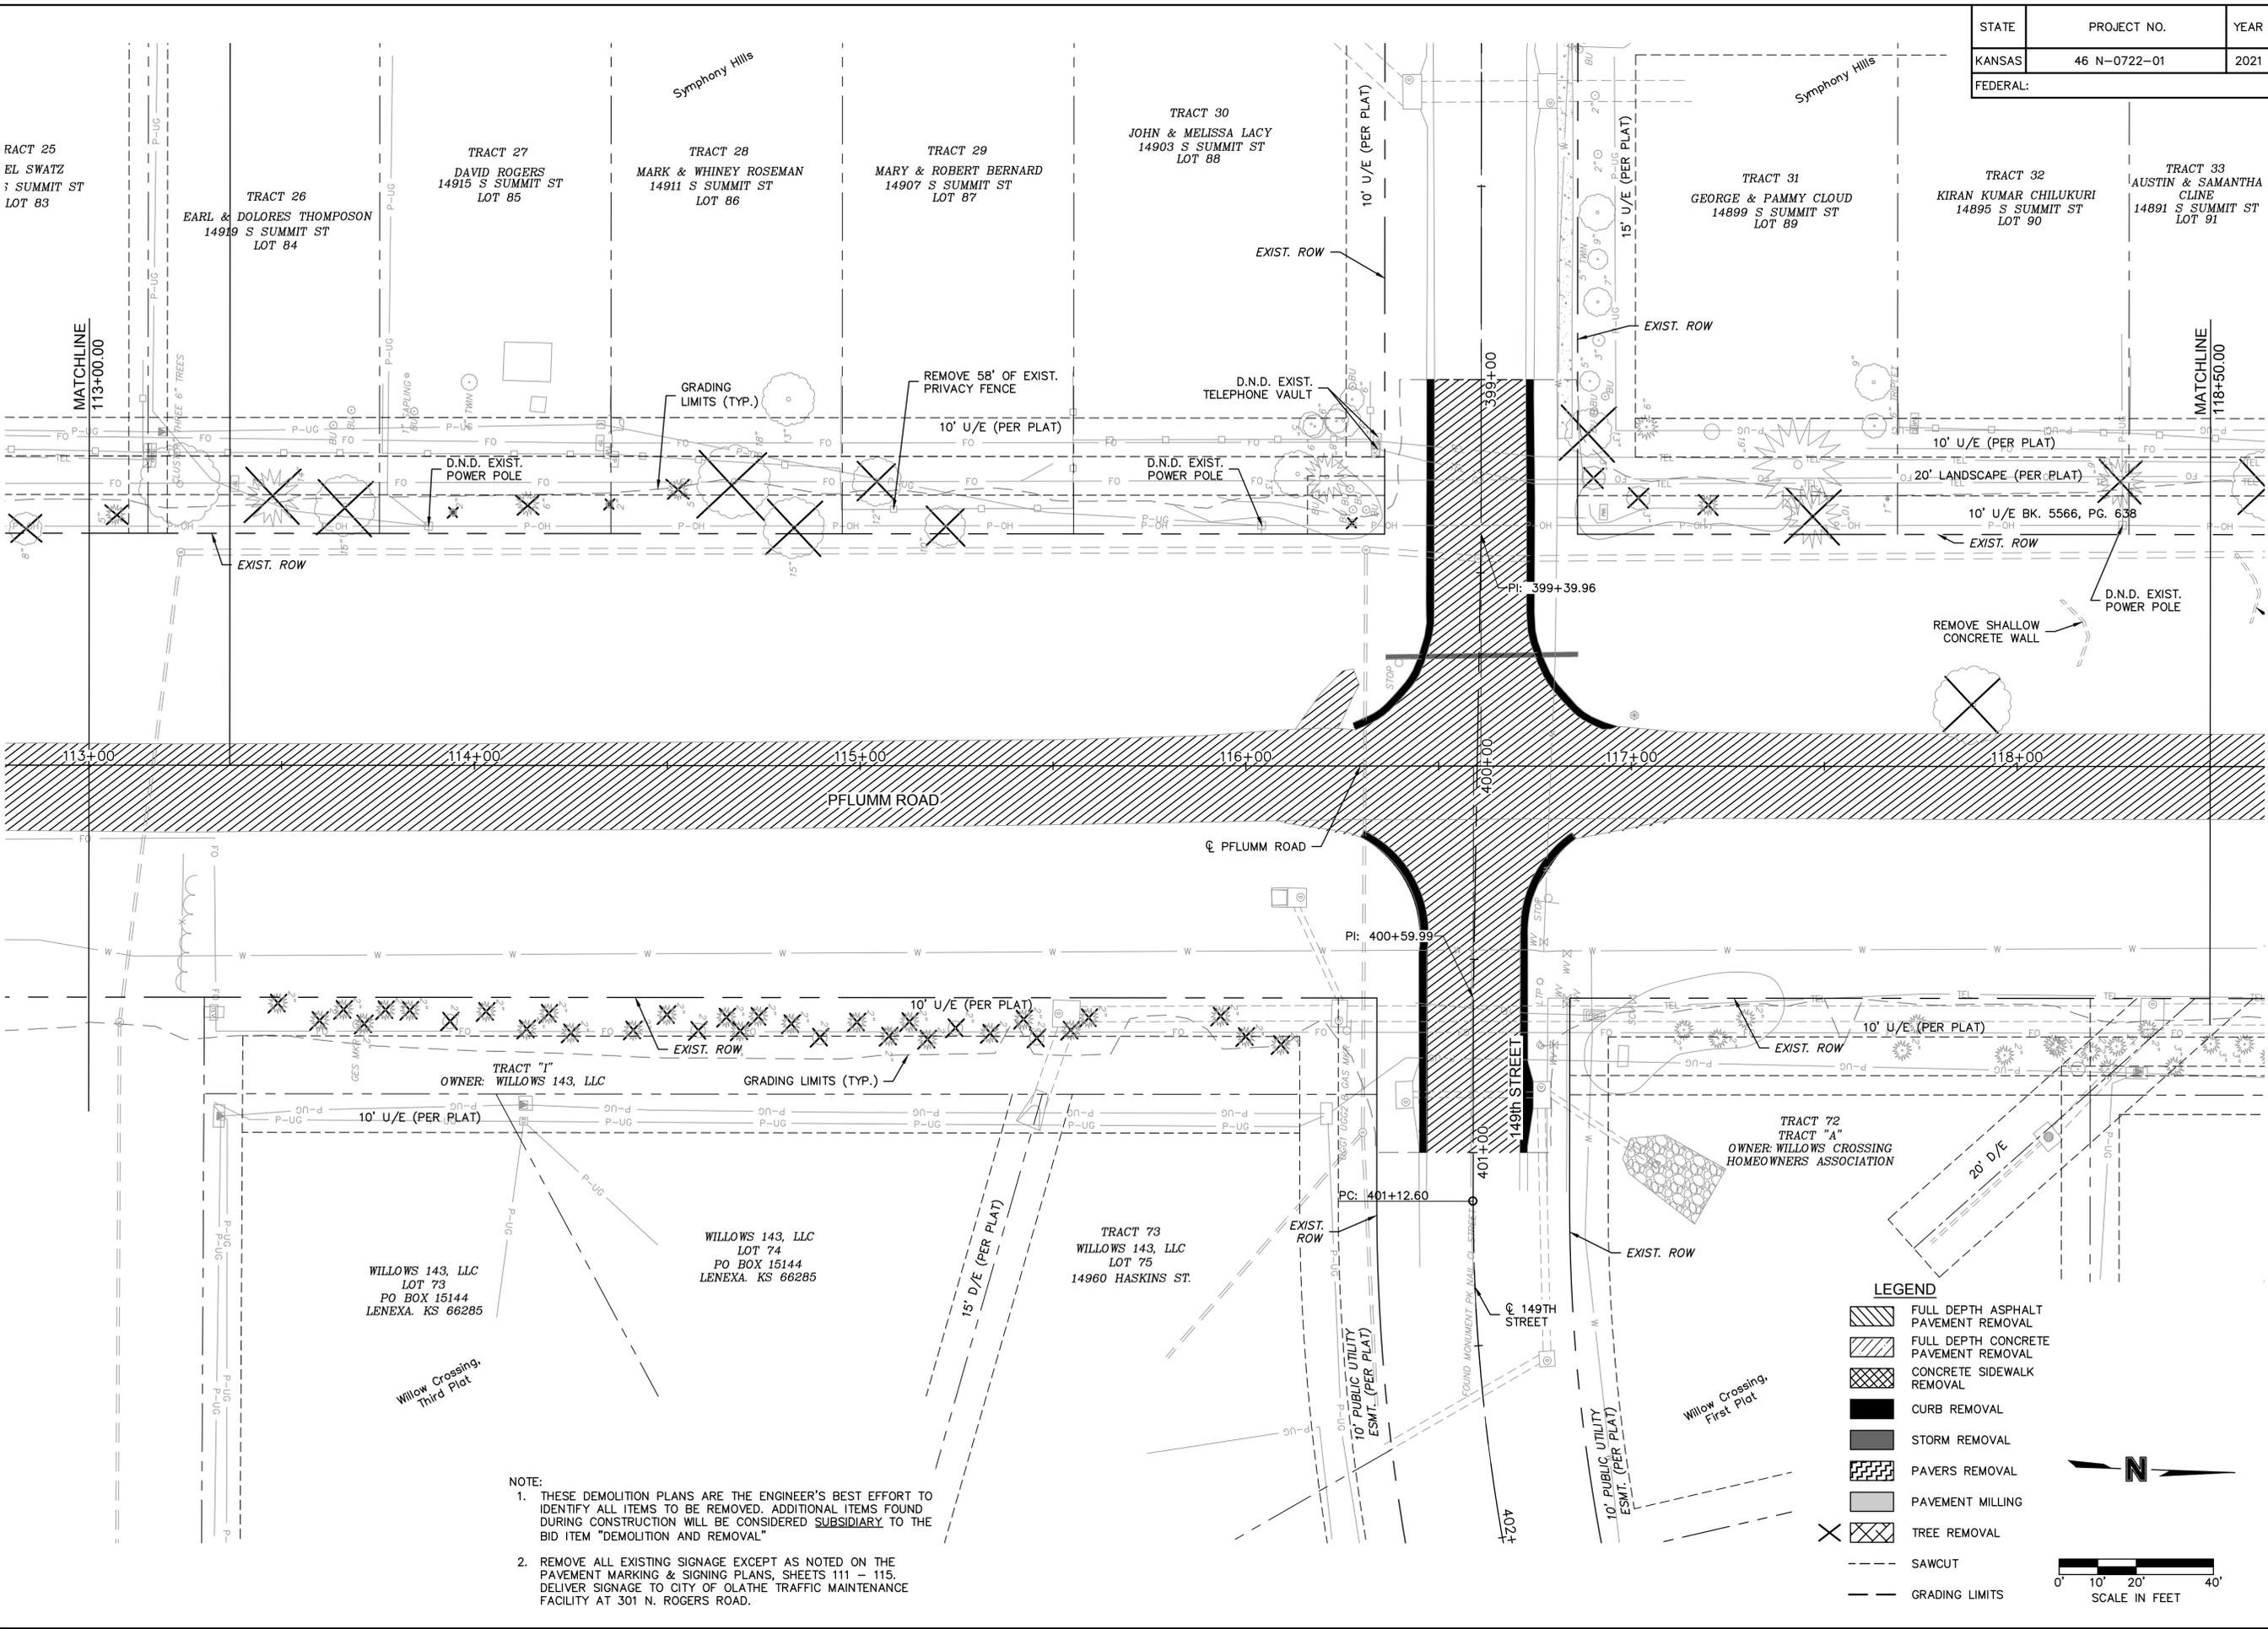

**LEGEND**

- FULL DEPTH ASPHALT PAVEMENT REMOVAL
- FULL DEPTH CONCRETE PAVEMENT REMOVAL
- CONCRETE SIDEWALK REMOVAL
- CURB REMOVAL
- STORM REMOVAL
- PAVERS REMOVAL
- PAVEMENT MILLING
- TREE REMOVAL
- SAWCUT
- GRADING LIMITS

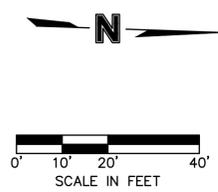

**NOTE:**  
 1. THESE DEMOLITION PLANS ARE THE ENGINEER'S BEST EFFORT TO IDENTIFY ALL ITEMS TO BE REMOVED. ADDITIONAL ITEMS FOUND DURING CONSTRUCTION WILL BE CONSIDERED SUBSIDIARY TO THE BID ITEM "DEMOLITION AND REMOVAL"  
 2. REMOVE ALL EXISTING SIGNAGE EXCEPT AS NOTED ON THE PAVEMENT MARKING & SIGNING PLANS, SHEETS 111 - 115. DELIVER SIGNAGE TO CITY OF OLATHE TRAFFIC MAINTENANCE FACILITY AT 301 N. ROGERS ROAD.

DWG: F:\2020\0001-0500\020-0217\40-Design\AutoCAD\Final Plans\Streets\ROBRT\_DEM01\_0200217.dwg  
 DATE: Apr 28, 2021 11:50am  
 XREFS: T\_P\BLK\_0200217  
 T\_P\BASE\_0200217  
 T\_P\PAIT\_0200217  
 T\_P\PSIRM\_0200217  
 V\_BNDY\_200217  
 V\_XTOPO\_200217  
 F\_PBASE-143rd\_0200217  
 F\_PBASE-151st\_0200217  
 T\_PDEMO\_0200217  
 USER: jeek



STATE	PROJECT NO.	YEAR
KANSAS	46 N-0722-01	2021
FEDERAL:		

**olsson**  
 7301 West 133rd Street, Suite 200  
 Overland Park, KS 66213-4760  
 TEL 913.381.1170  
 FAX 913.381.1174  
 www.olson.com

**60% PLANS**  
 NOT FOR CONSTRUCTION

REV. NO.	DATE	REVISIONS DESCRIPTION	BY

**DEMOLITION PLANS**  
 PFLUMM ROAD, 143RD STREET TO 151ST STREET  
 ROADWAY IMPROVEMENTS  
 OLATHE, KANSAS  
 2021

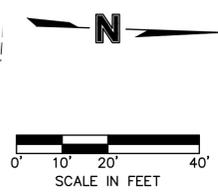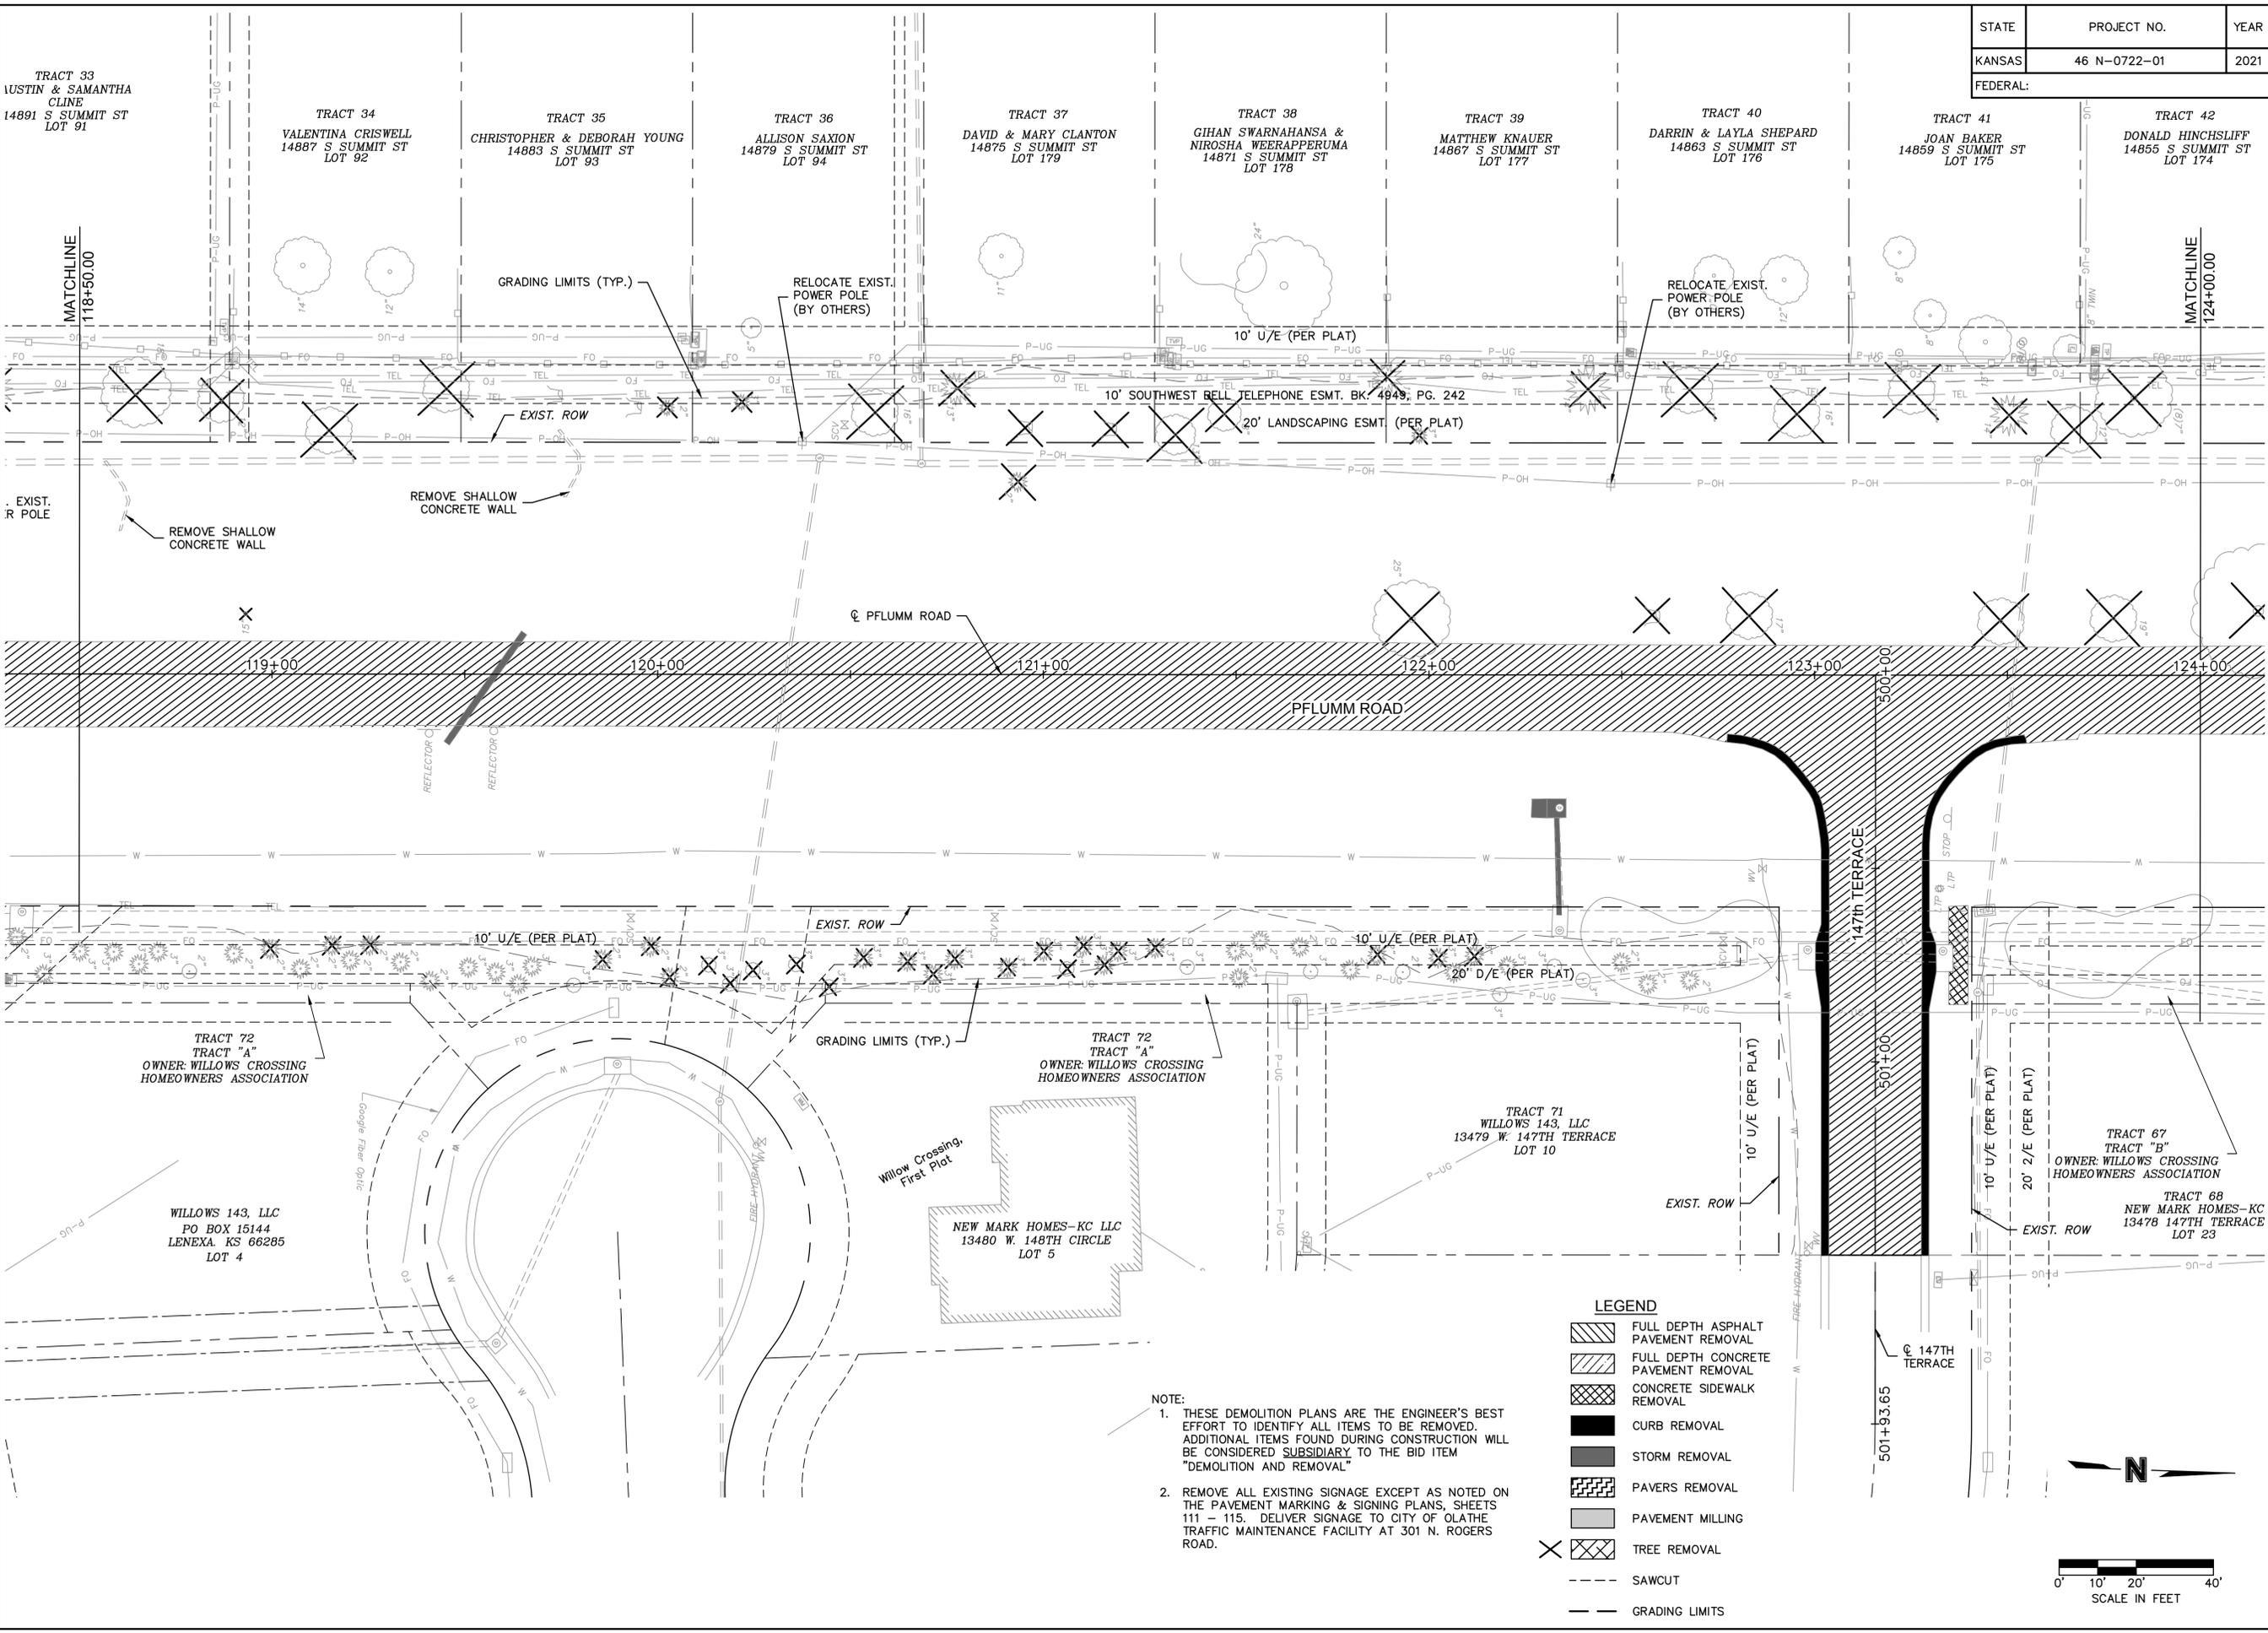

DWG: F:\2020\0001-0500\020-0217\40-Design\AutoCAD\Final Plans\Streets\ROBRIT\_DEM01\_0200217.dwg  
 DATE: Apr 28, 2021 11:50am XREFS: T\_PBLK\_0200217 T\_PBASE\_0200217 T\_PPAIT\_0200217  
 USER: jeek V\_BNDY\_200217 V\_XTOPO\_200217 V\_PBASE-143rd\_0200217 F\_PBASE-151st\_0200217 T\_PDEMO\_0200217

**LEGEND**

- FULL DEPTH ASPHALT PAVEMENT REMOVAL
- FULL DEPTH CONCRETE PAVEMENT REMOVAL
- CONCRETE SIDEWALK REMOVAL
- CURB REMOVAL
- STORM REMOVAL
- PAVERS REMOVAL
- PAVEMENT MILLING
- TREE REMOVAL
- SAWCUT
- GRADING LIMITS

**NOTE:**  
 1. THESE DEMOLITION PLANS ARE THE ENGINEER'S BEST EFFORT TO IDENTIFY ALL ITEMS TO BE REMOVED. ADDITIONAL ITEMS FOUND DURING CONSTRUCTION WILL BE CONSIDERED SUBSIDIARY TO THE BID ITEM "DEMOLITION AND REMOVAL"  
 2. REMOVE ALL EXISTING SIGNAGE EXCEPT AS NOTED ON THE PAVEMENT MARKING & SIGNING PLANS, SHEETS 111 - 115. DELIVER SIGNAGE TO CITY OF OLATHE TRAFFIC MAINTENANCE FACILITY AT 301 N. ROGERS ROAD.

STATE	PROJECT NO.	YEAR
KANSAS	46 N-0722-01	2021
FEDERAL:		

**olsson**

7301 West 133rd Street, Suite 200  
 Overland Park, KS 66213-4760  
 TEL 913.381.1170  
 FAX 913.381.1174  
 www.olson.com

**60% PLANS**  
 NOT FOR CONSTRUCTION

REV. NO.	DATE	REVISIONS DESCRIPTION	BY

**DEMOLITION PLANS**


PFLUMM ROAD, 143RD STREET TO 151ST STREET  
 ROADWAY IMPROVEMENTS

OLATHE, KANSAS

2021

JKL AND CRW  
 checked by: \_\_\_\_\_  
 approved by: \_\_\_\_\_  
 QA/QC by: \_\_\_\_\_  
 project no.: 020-0217  
 drawing no.: T\_DEM01\_0200217  
 date: 03.18.2021

**SHEET**  
 11 of 207

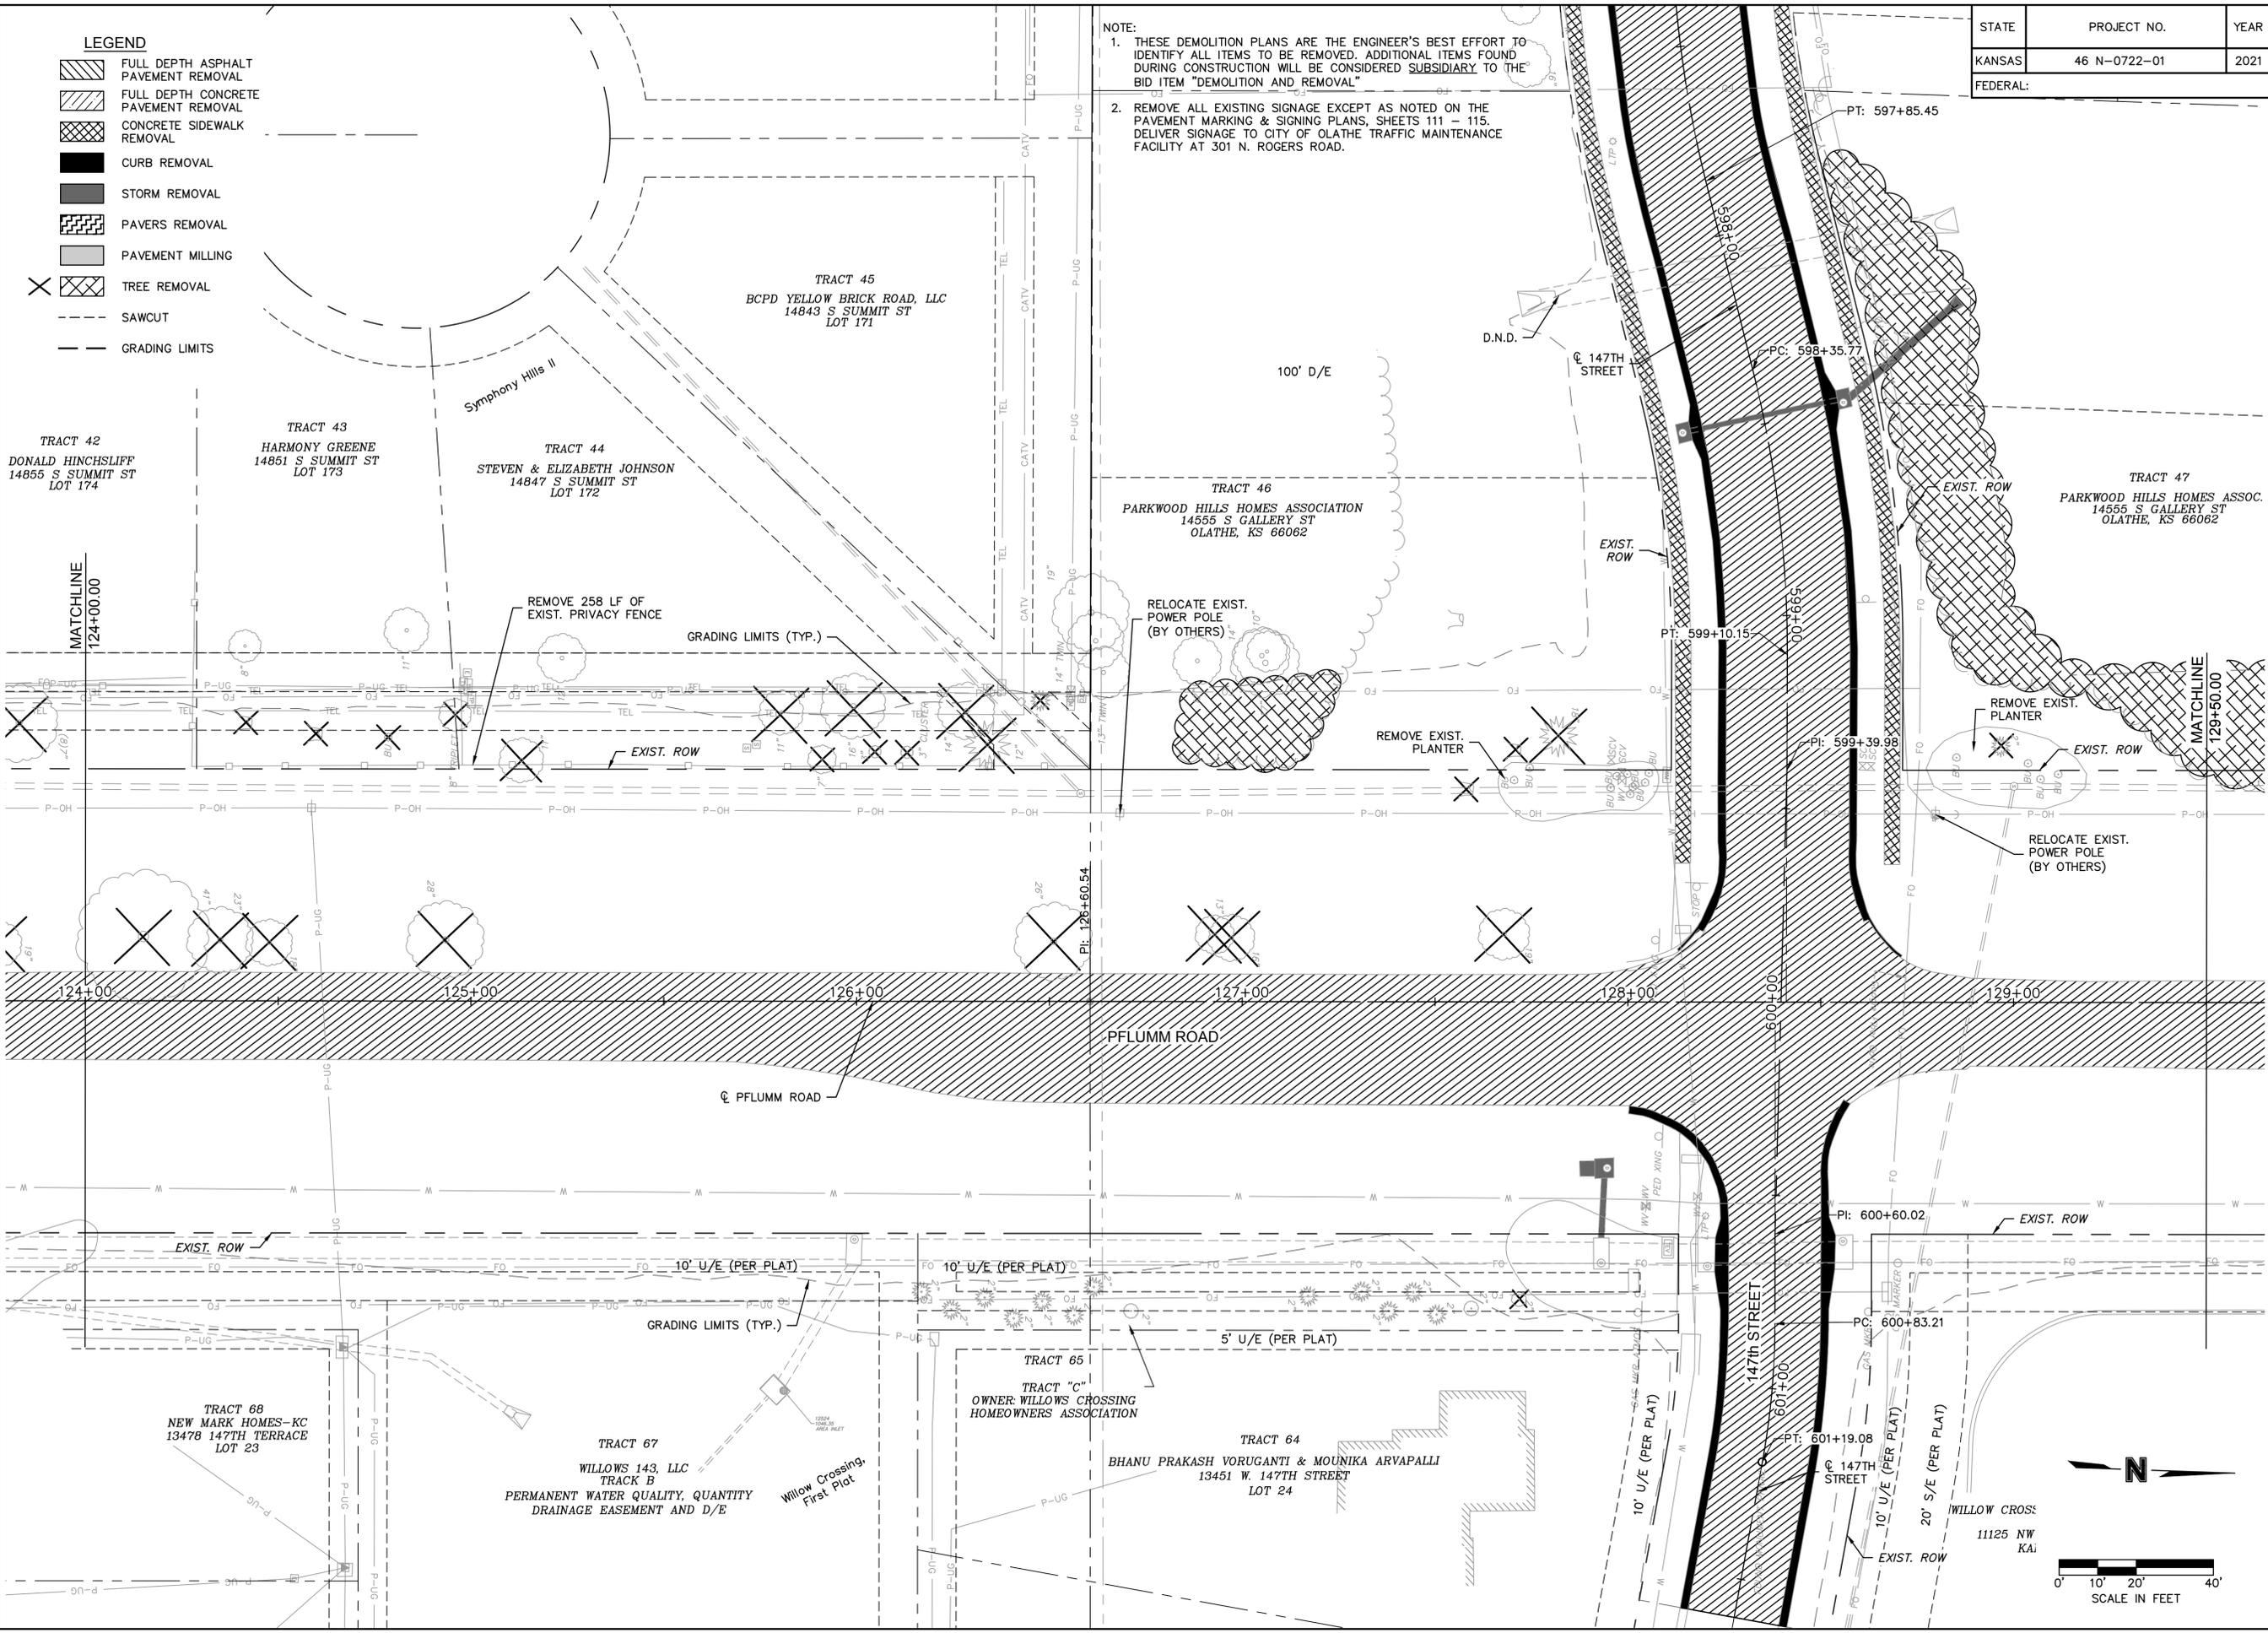

TRACT 42  
 DONALD HINCHSLIFF  
 14855 S SUMMIT ST  
 LOT 174

TRACT 43  
 HARMONY GREENE  
 14851 S SUMMIT ST  
 LOT 173

TRACT 44  
 STEVEN & ELIZABETH JOHNSON  
 14847 S SUMMIT ST  
 LOT 172

TRACT 45  
 BCPD YELLOW BRICK ROAD, LLC  
 14843 S SUMMIT ST  
 LOT 171

TRACT 46  
 PARKWOOD HILLS HOMES ASSOCIATION  
 14555 S GALLERY ST  
 OLATHE, KS 66062

TRACT 47  
 PARKWOOD HILLS HOMES ASSOC.  
 14555 S GALLERY ST  
 OLATHE, KS 66062

TRACT 65  
 TRACT "C"  
 OWNER: WILLOWS CROSSING  
 HOMEOWNERS ASSOCIATION

TRACT 67  
 WILLOWS 143, LLC  
 TRACK B  
 PERMANENT WATER QUALITY, QUANTITY  
 DRAINAGE EASEMENT AND D/E

TRACT 64  
 BHANU PRAKASH VORUGANTI & MOUNIKA ARVAPALLI  
 13451 W. 147TH STREET  
 LOT 24

TRACT 68  
 NEW MARK HOMES-KC  
 13478 147TH TERRACE  
 LOT 23

